
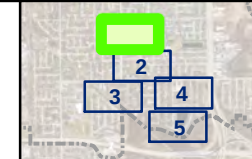
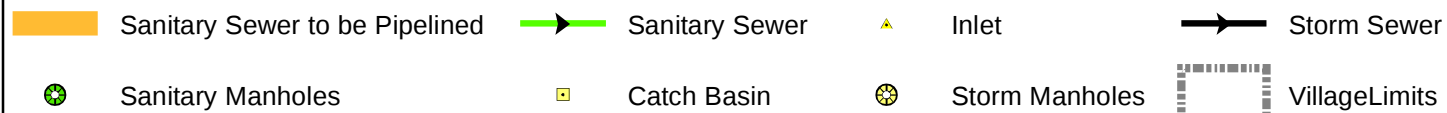


Village of South Holland

Sanitary Sewer Cured in Place Pipelining 2021

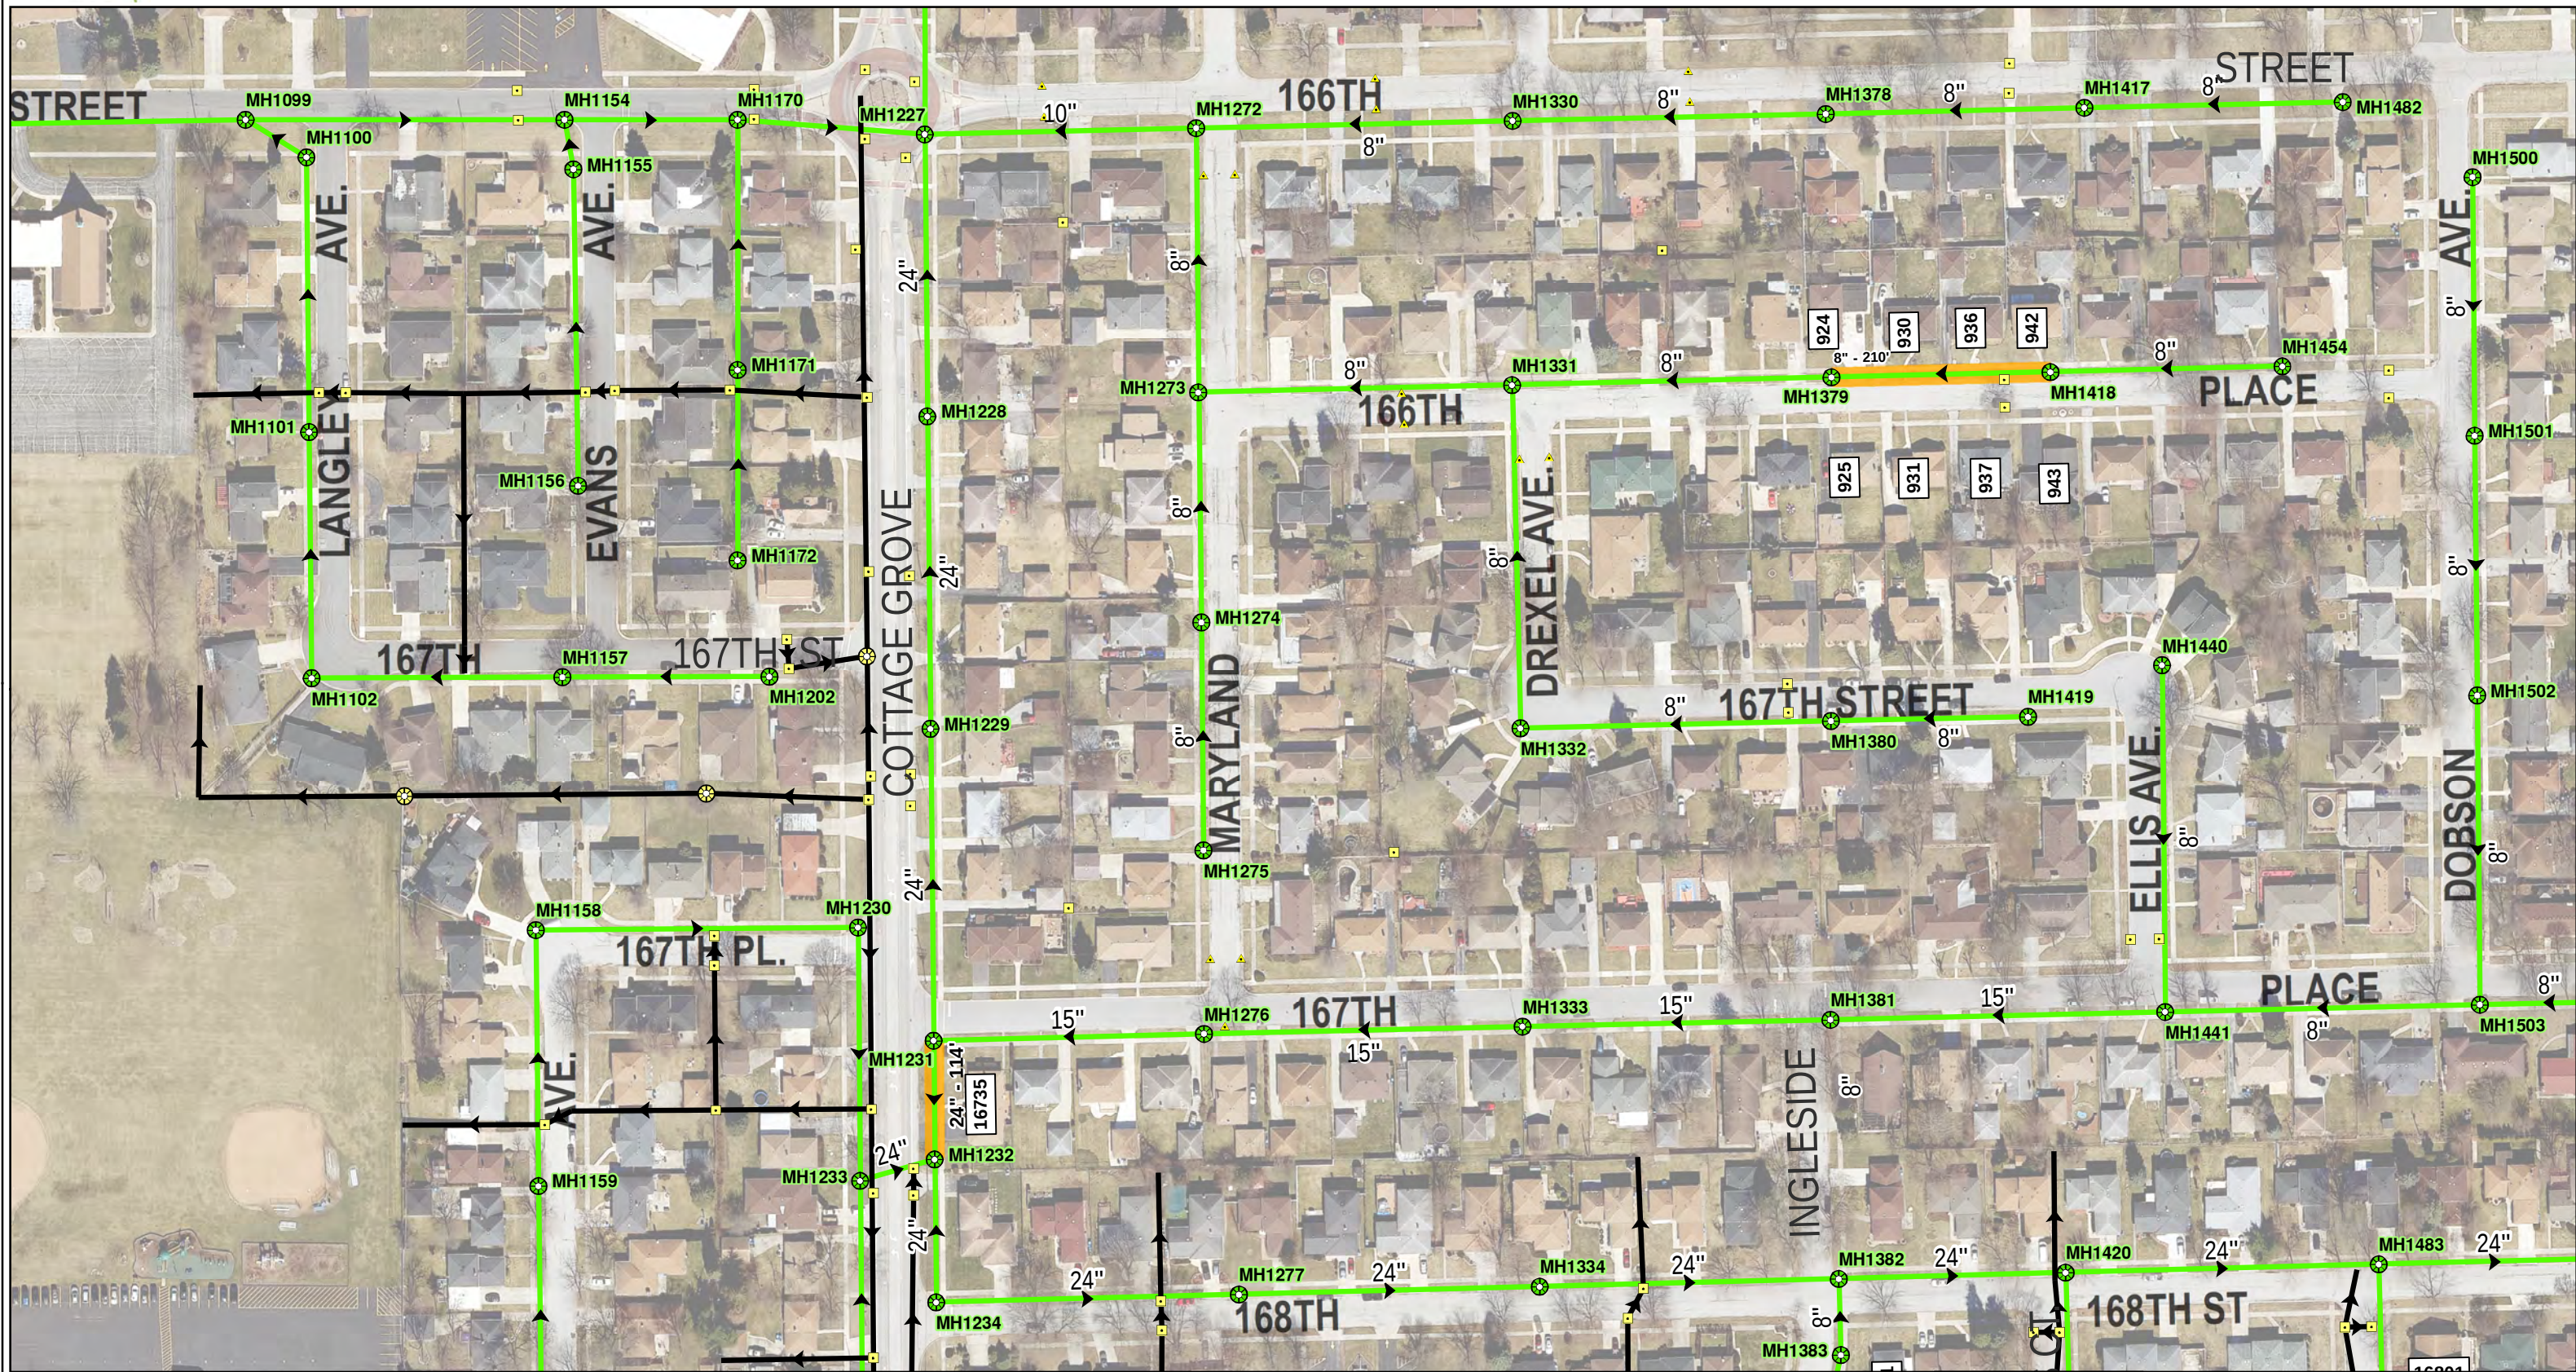

Project 20-R1004

Page 1 of 5




1 inch = 150 feet



M:\0631_LAND\SH\AVIEW\Projects\20-R1004\South Holland - Sanitary Sewer Cured in Place Pipelining 2021 Mapbook.mxd

Village of South Holland

Sanitary Sewer Cured in Place Pipelining 2021

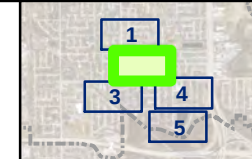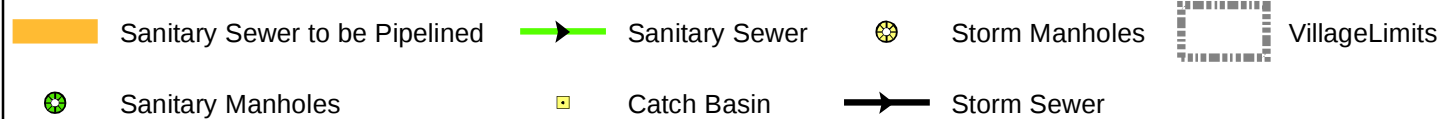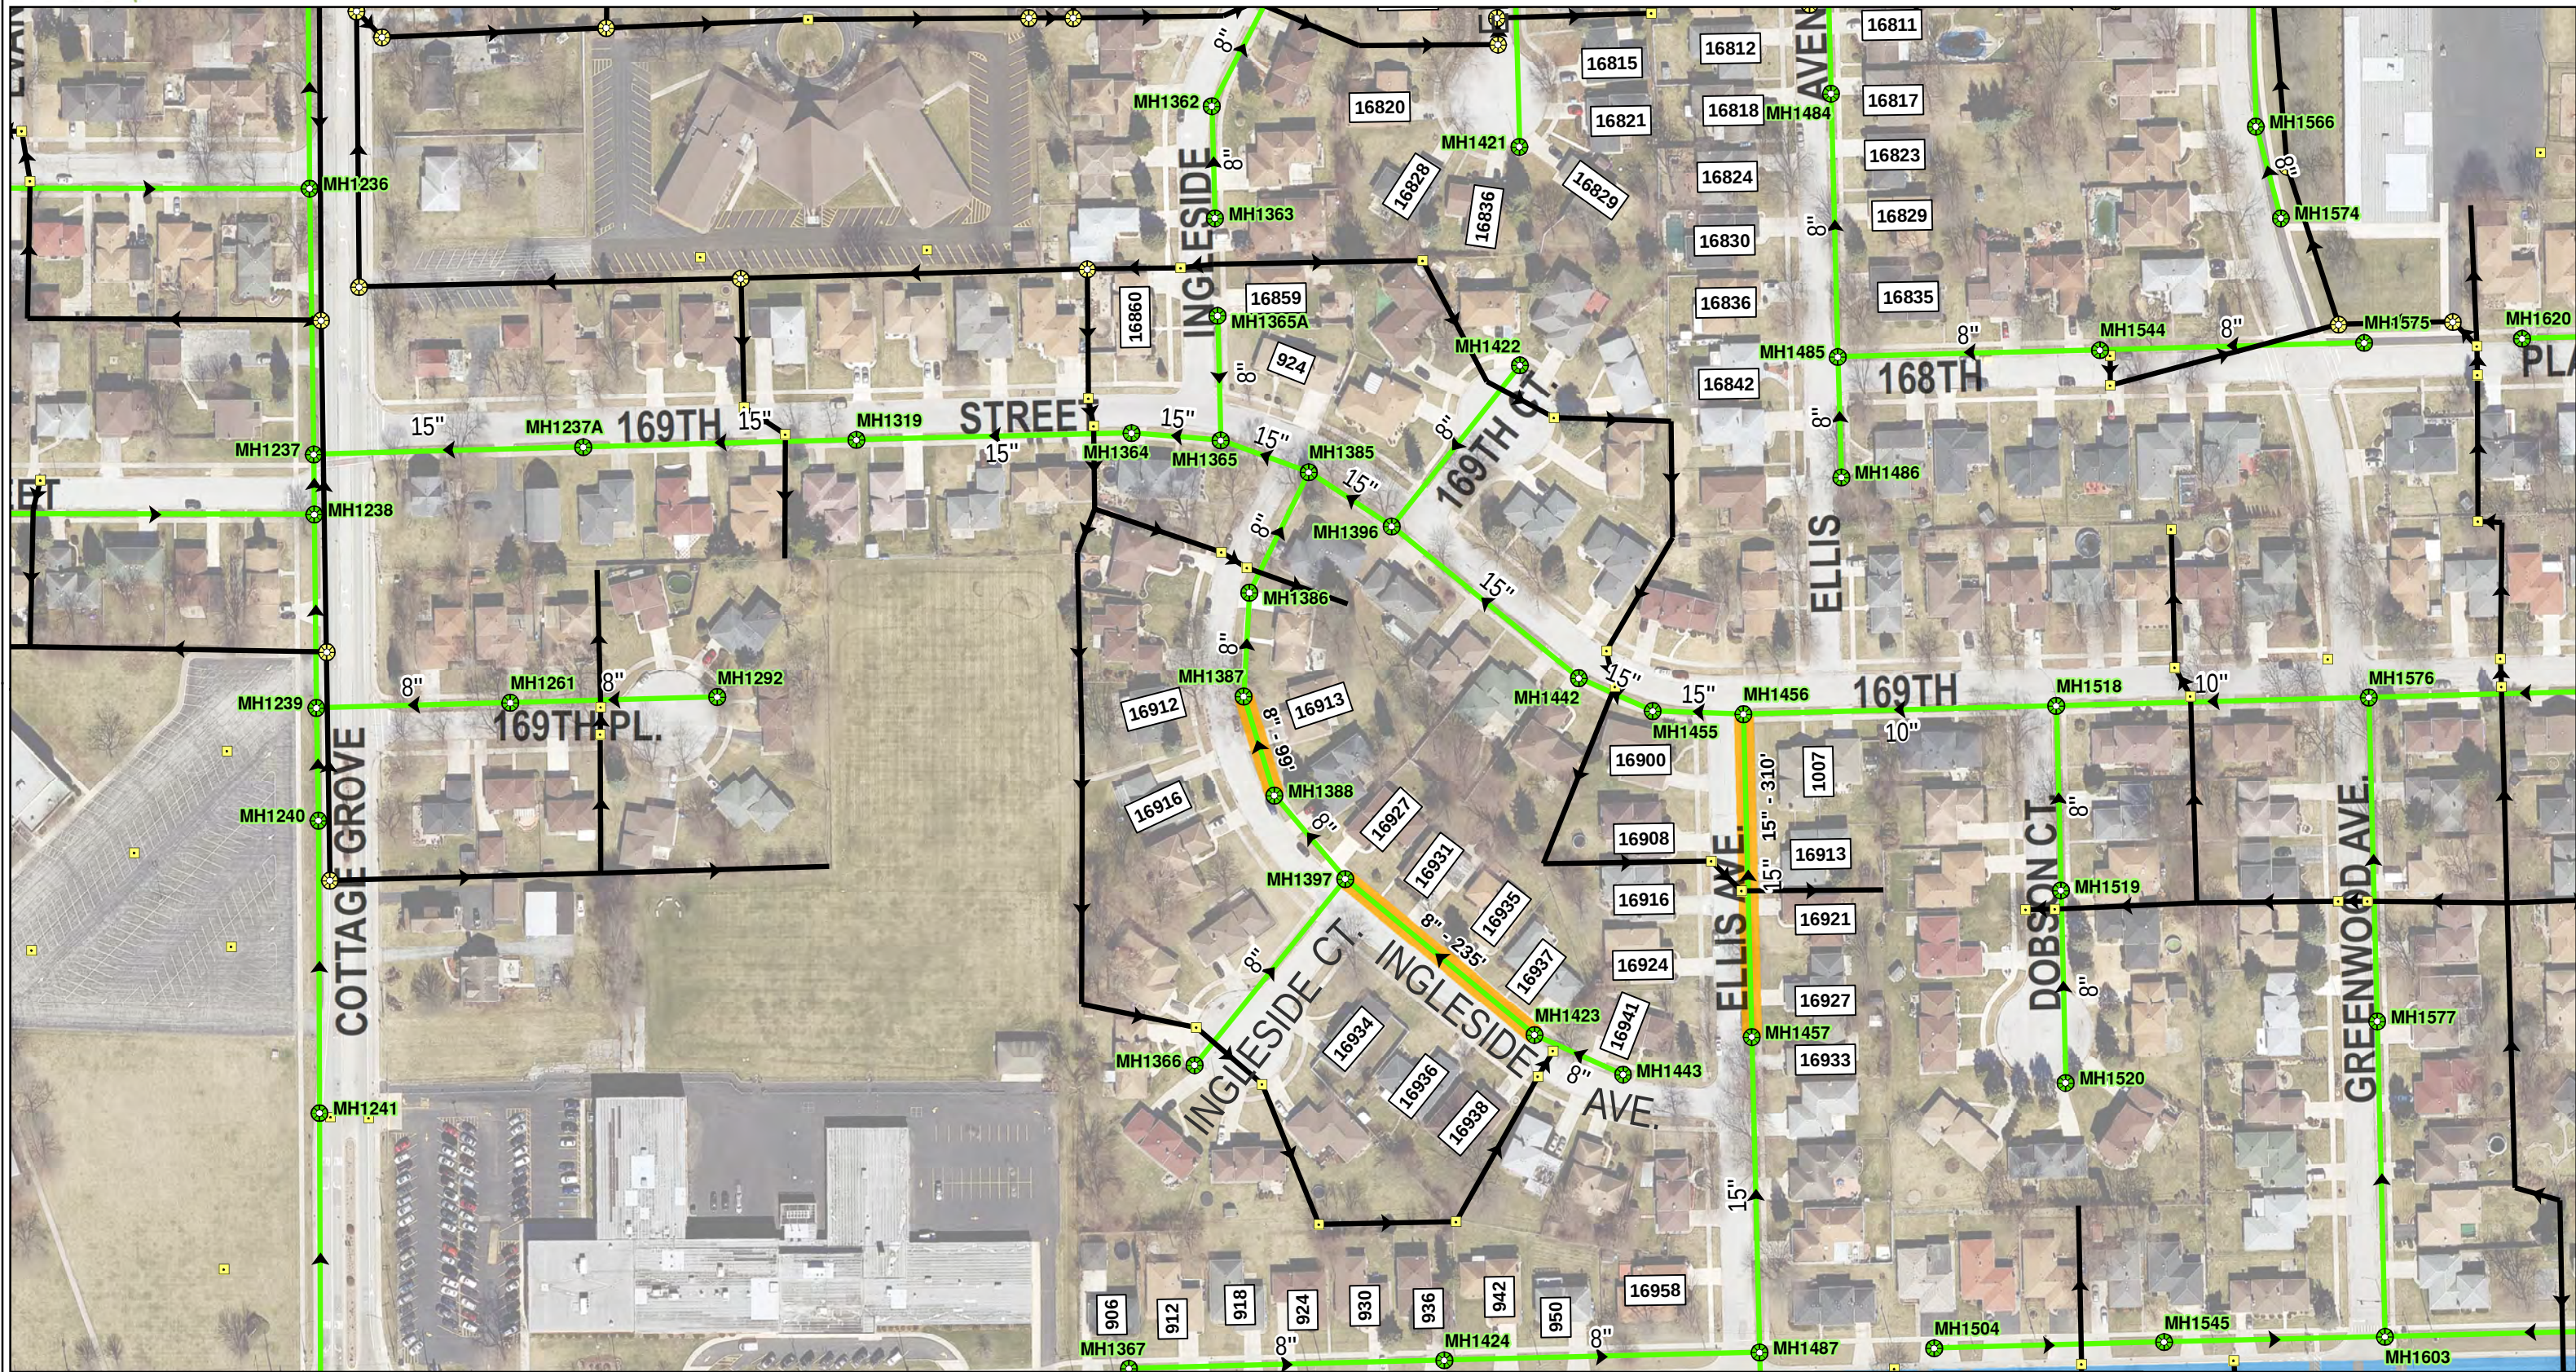


Project 20-R1004

Page 2 of 5

1 inch = 150 feet



M:\053_LAND\SH\VIEW\Projects\20-R1004\South Holland - Sanitary Sewer Cured in Place Pipelining 2021 Mapbook.mxd

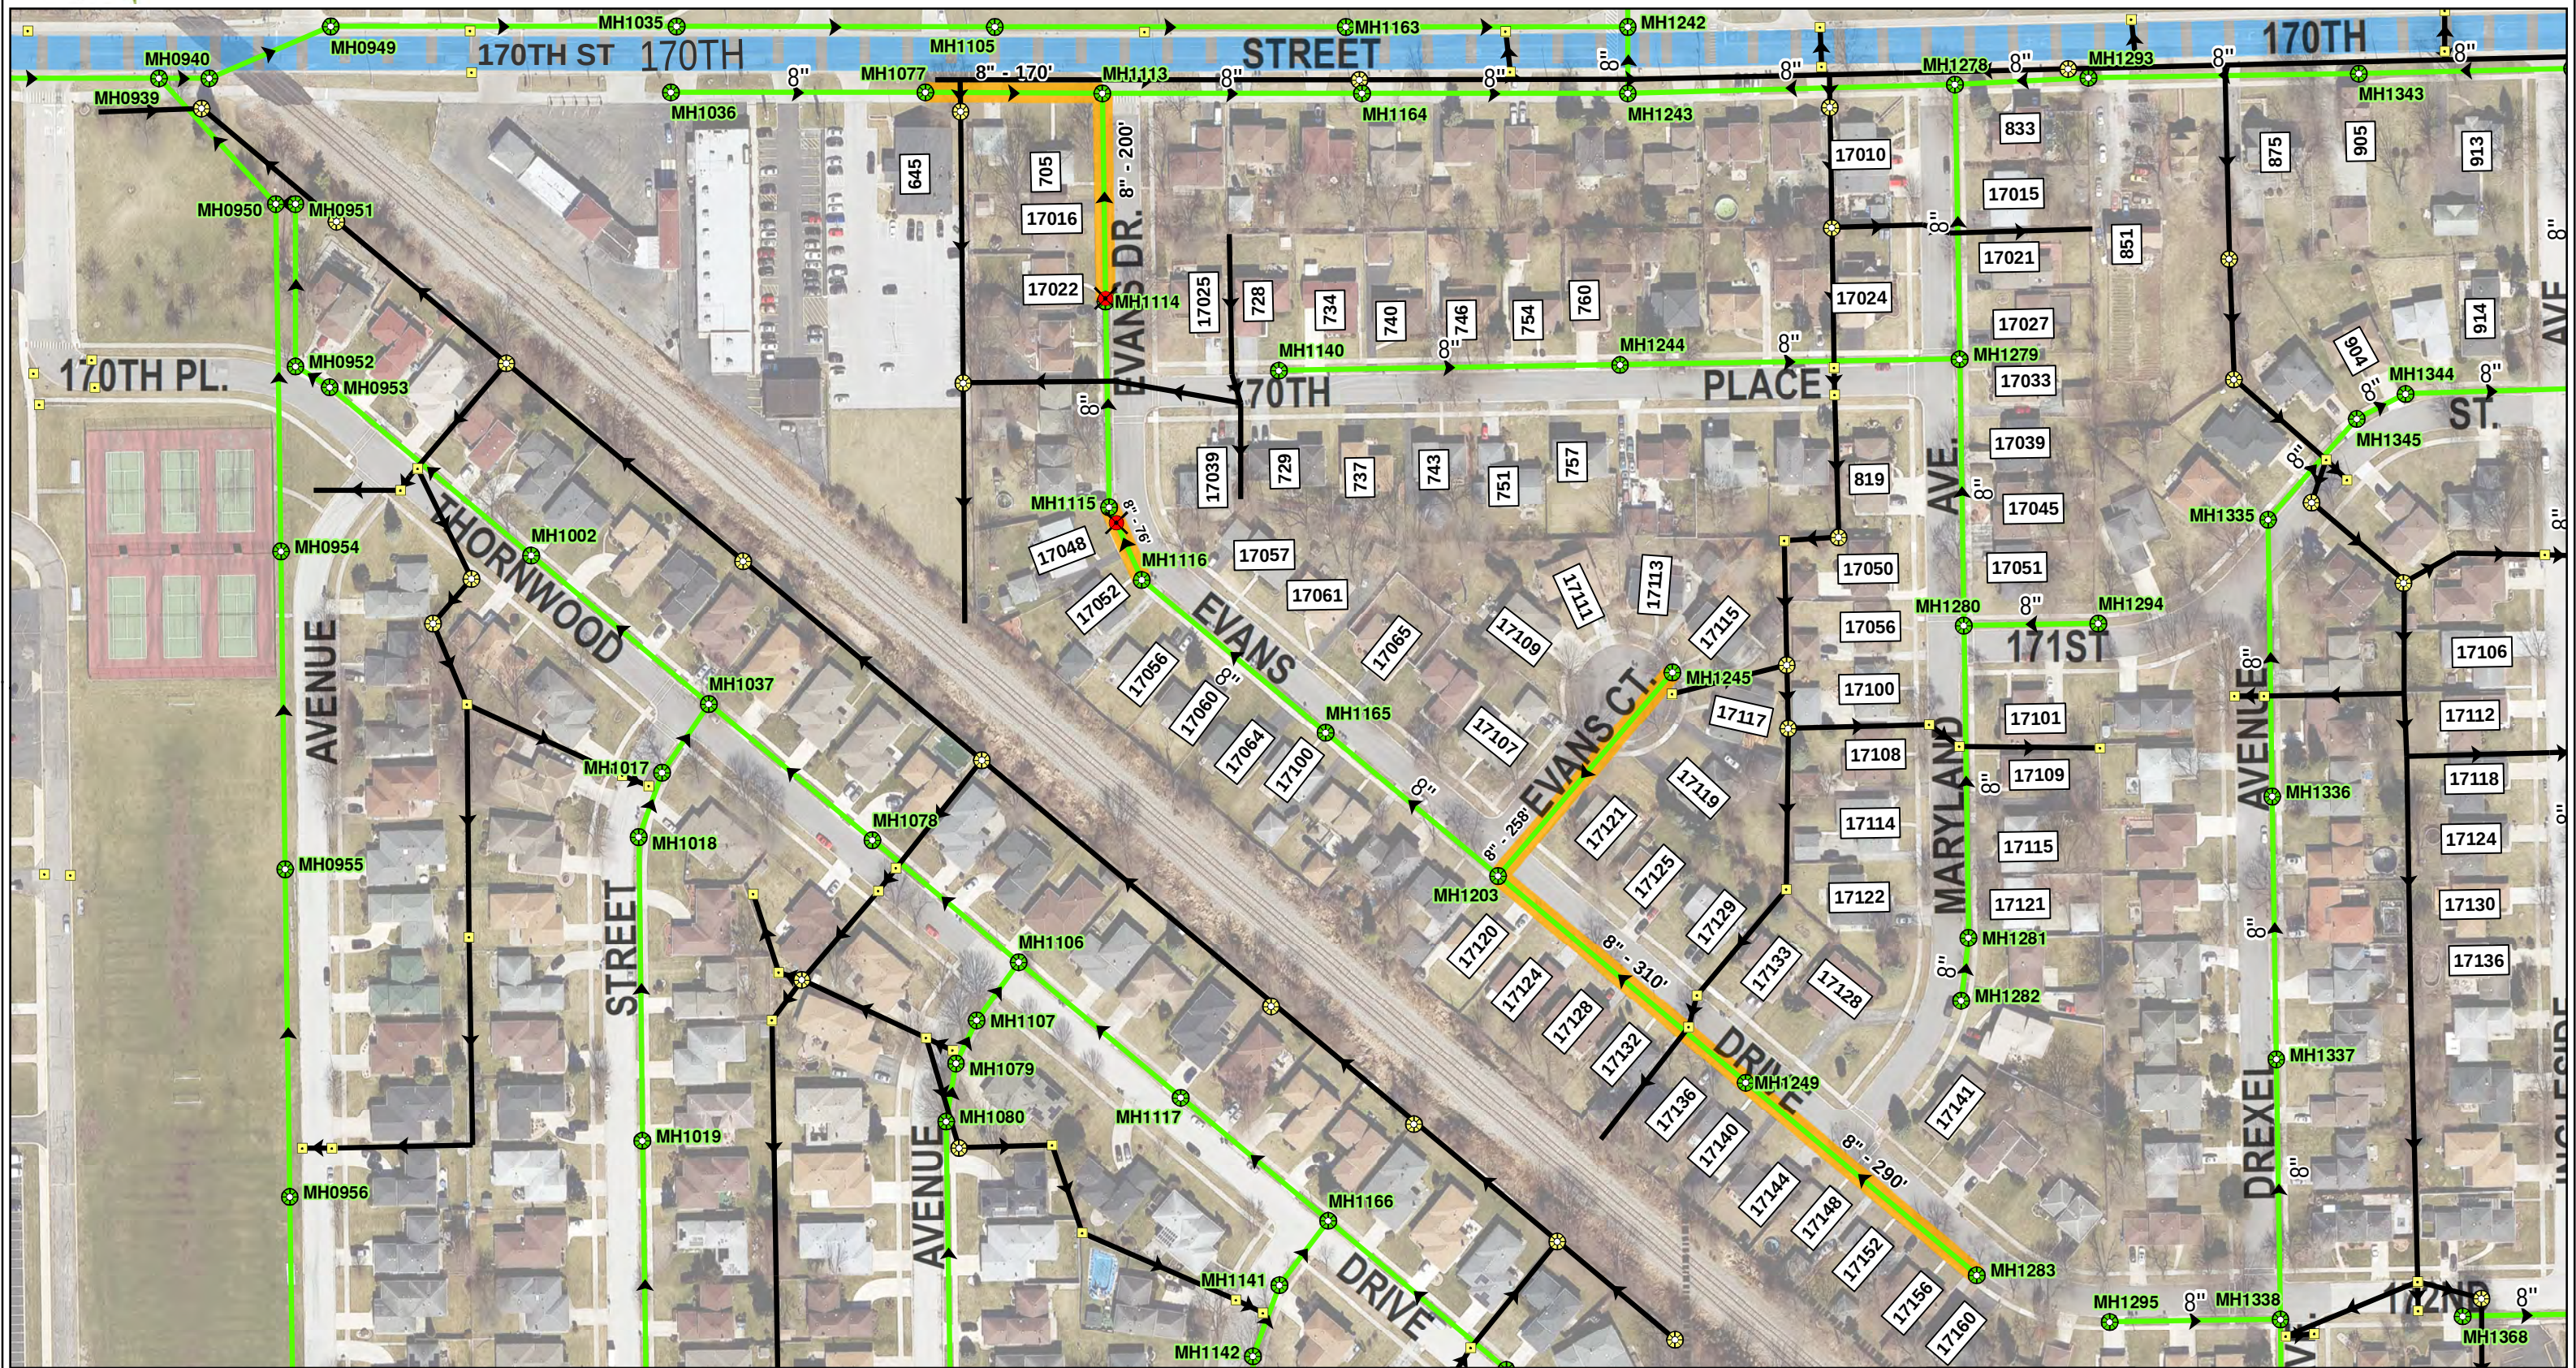

Point Repair



Sanitary Manholes



Catch Basin



Storm Sewer



County Roads

Sanitary Sewer to be Pipelined




Sanitary Sewer



Storm Manholes



VillageLimits

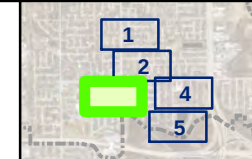**Project 20-R1004**




Page 3 of 5

1 inch = 150 feet



Village of South Holland

Sanitary Sewer Cured in Place Pipelining 2021

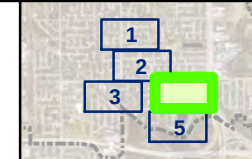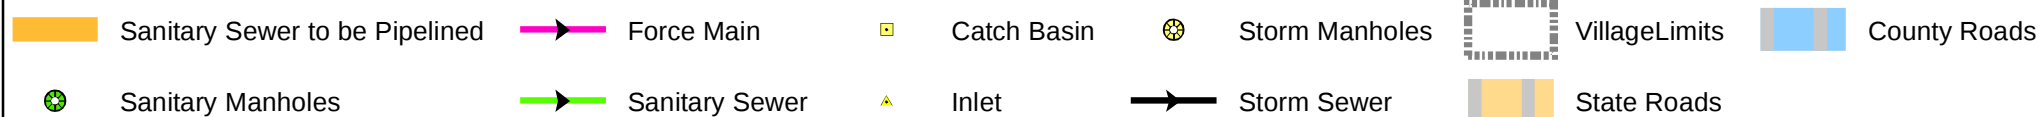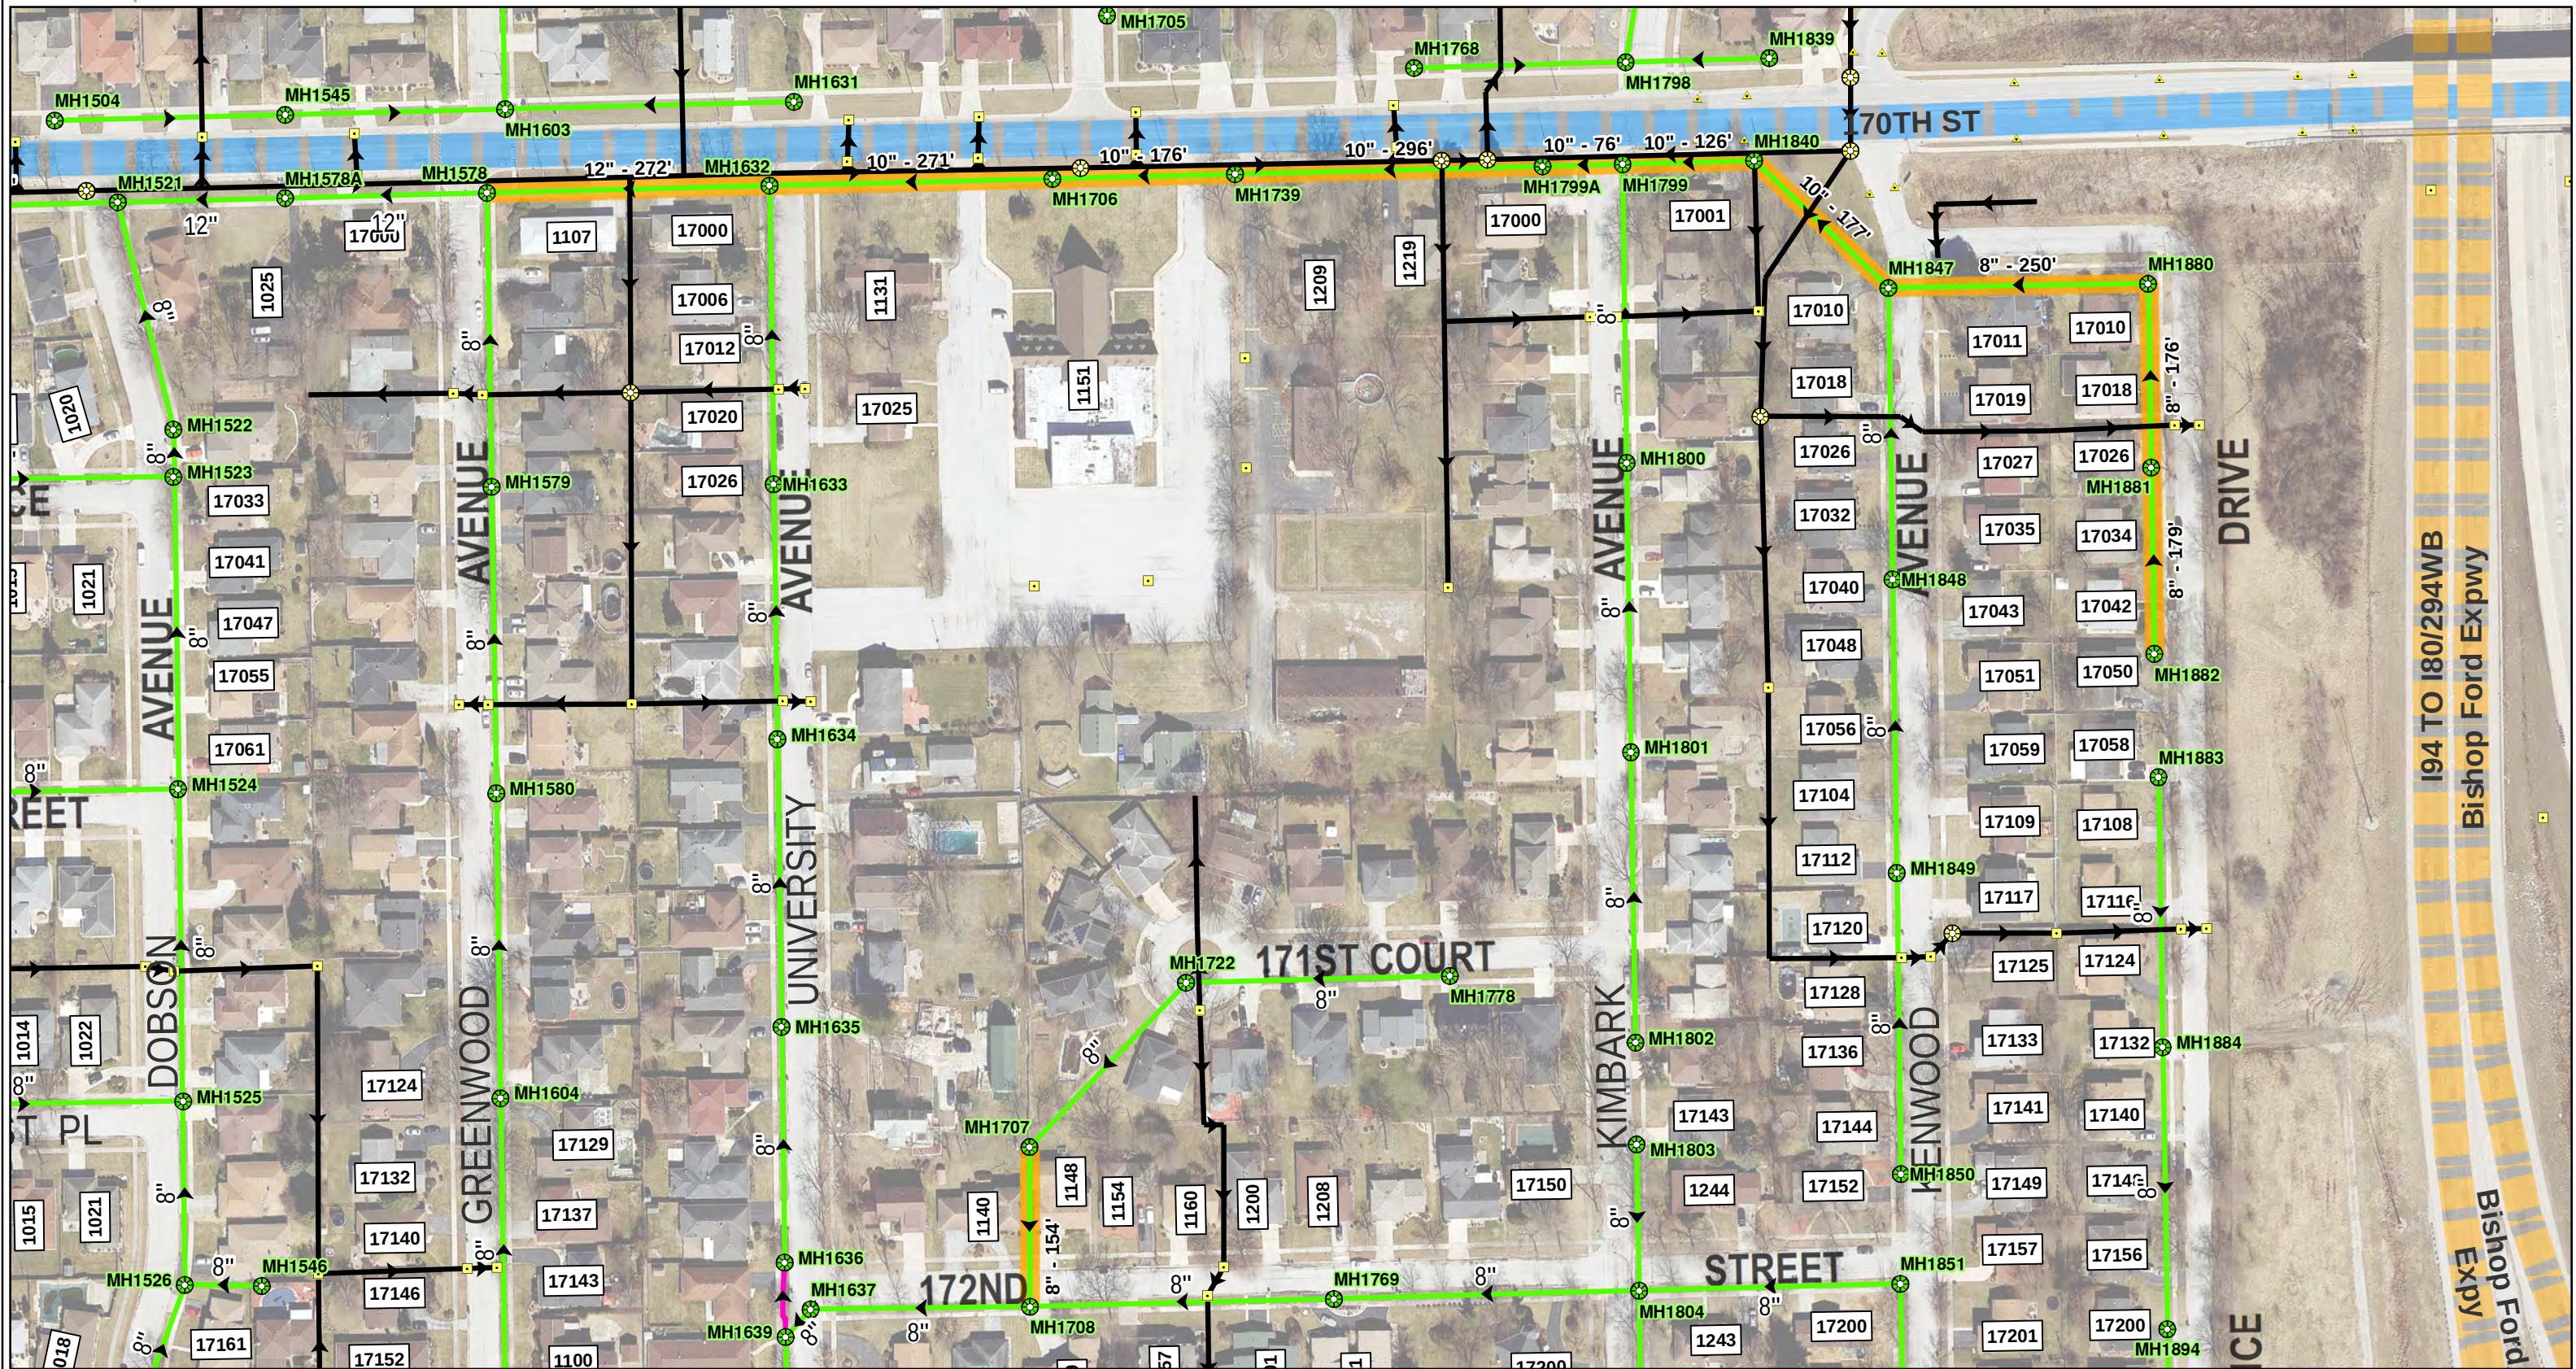

Project 20-R1004

Page 4 of 5

1 inch = 150 feet



M:\063_LAND\SH\VIEW\Projects\20-R1004\South Holland - Sanitary Sewer Cured in Place Pipelining 2021 Mapbook.mxd

Village of South Holland

Sanitary Sewer Cured in Place Pipelining 2021

