




Village of South Holland

Sanitary Sewer Cured-In-Place Pipelining 2022

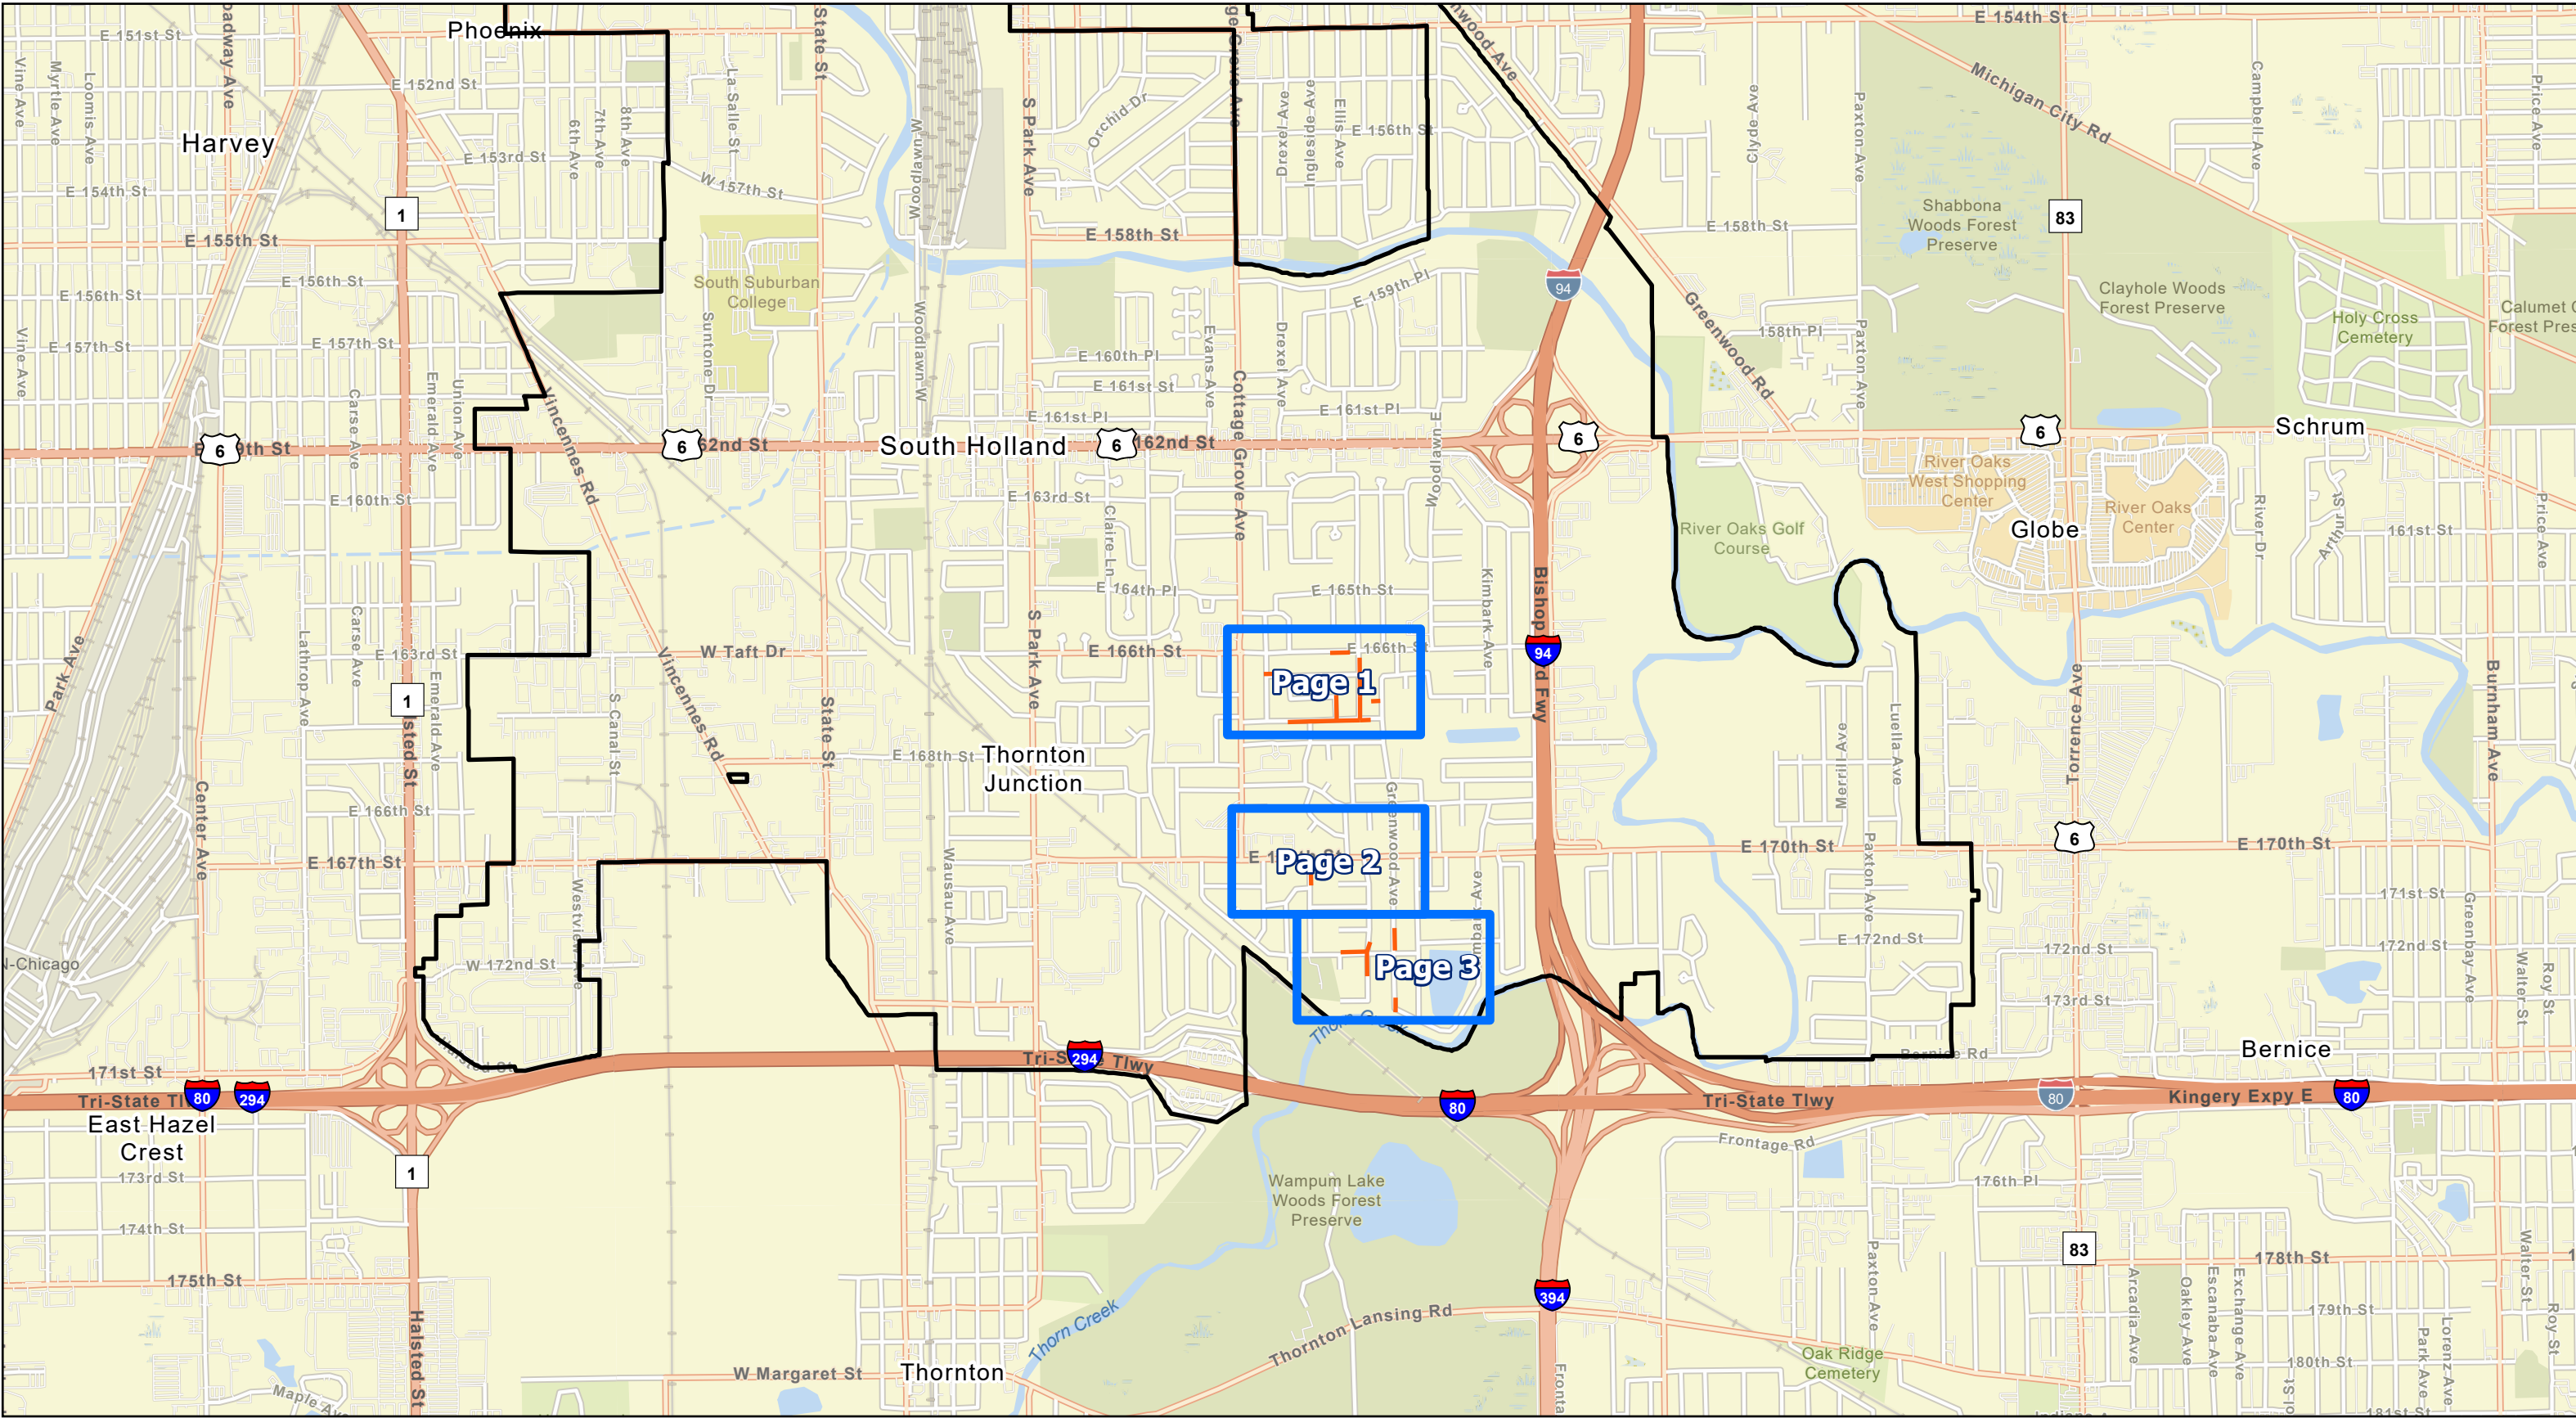

Sanitary Sewer Cured-In-Place Pipelining

Map Index Grid

Village Limits

OVERVIEW MAP

Project 22-R1004.20
Date: 11/11/2022



M:\051_LAND\SH\AVIEW\Projects\22-R1004 I&I Program Planning\South Holland 22-R1004 I&I Program Planning.aprx



Village of South Holland

Sanitary Sewer Cured-In-Place Pipelining 2022



Sanitary Sewer Manholes

Sanitary Mains

Sanitary Sewer Cured-In-Place Pipelining

MWRD Manholes

MWRD Main

2

3


Page 1 of 3

Project 22-R1004.20
Date: 11/11/2022




Village of South Holland

Sanitary Sewer Cured-In-Place Pipelining 2022

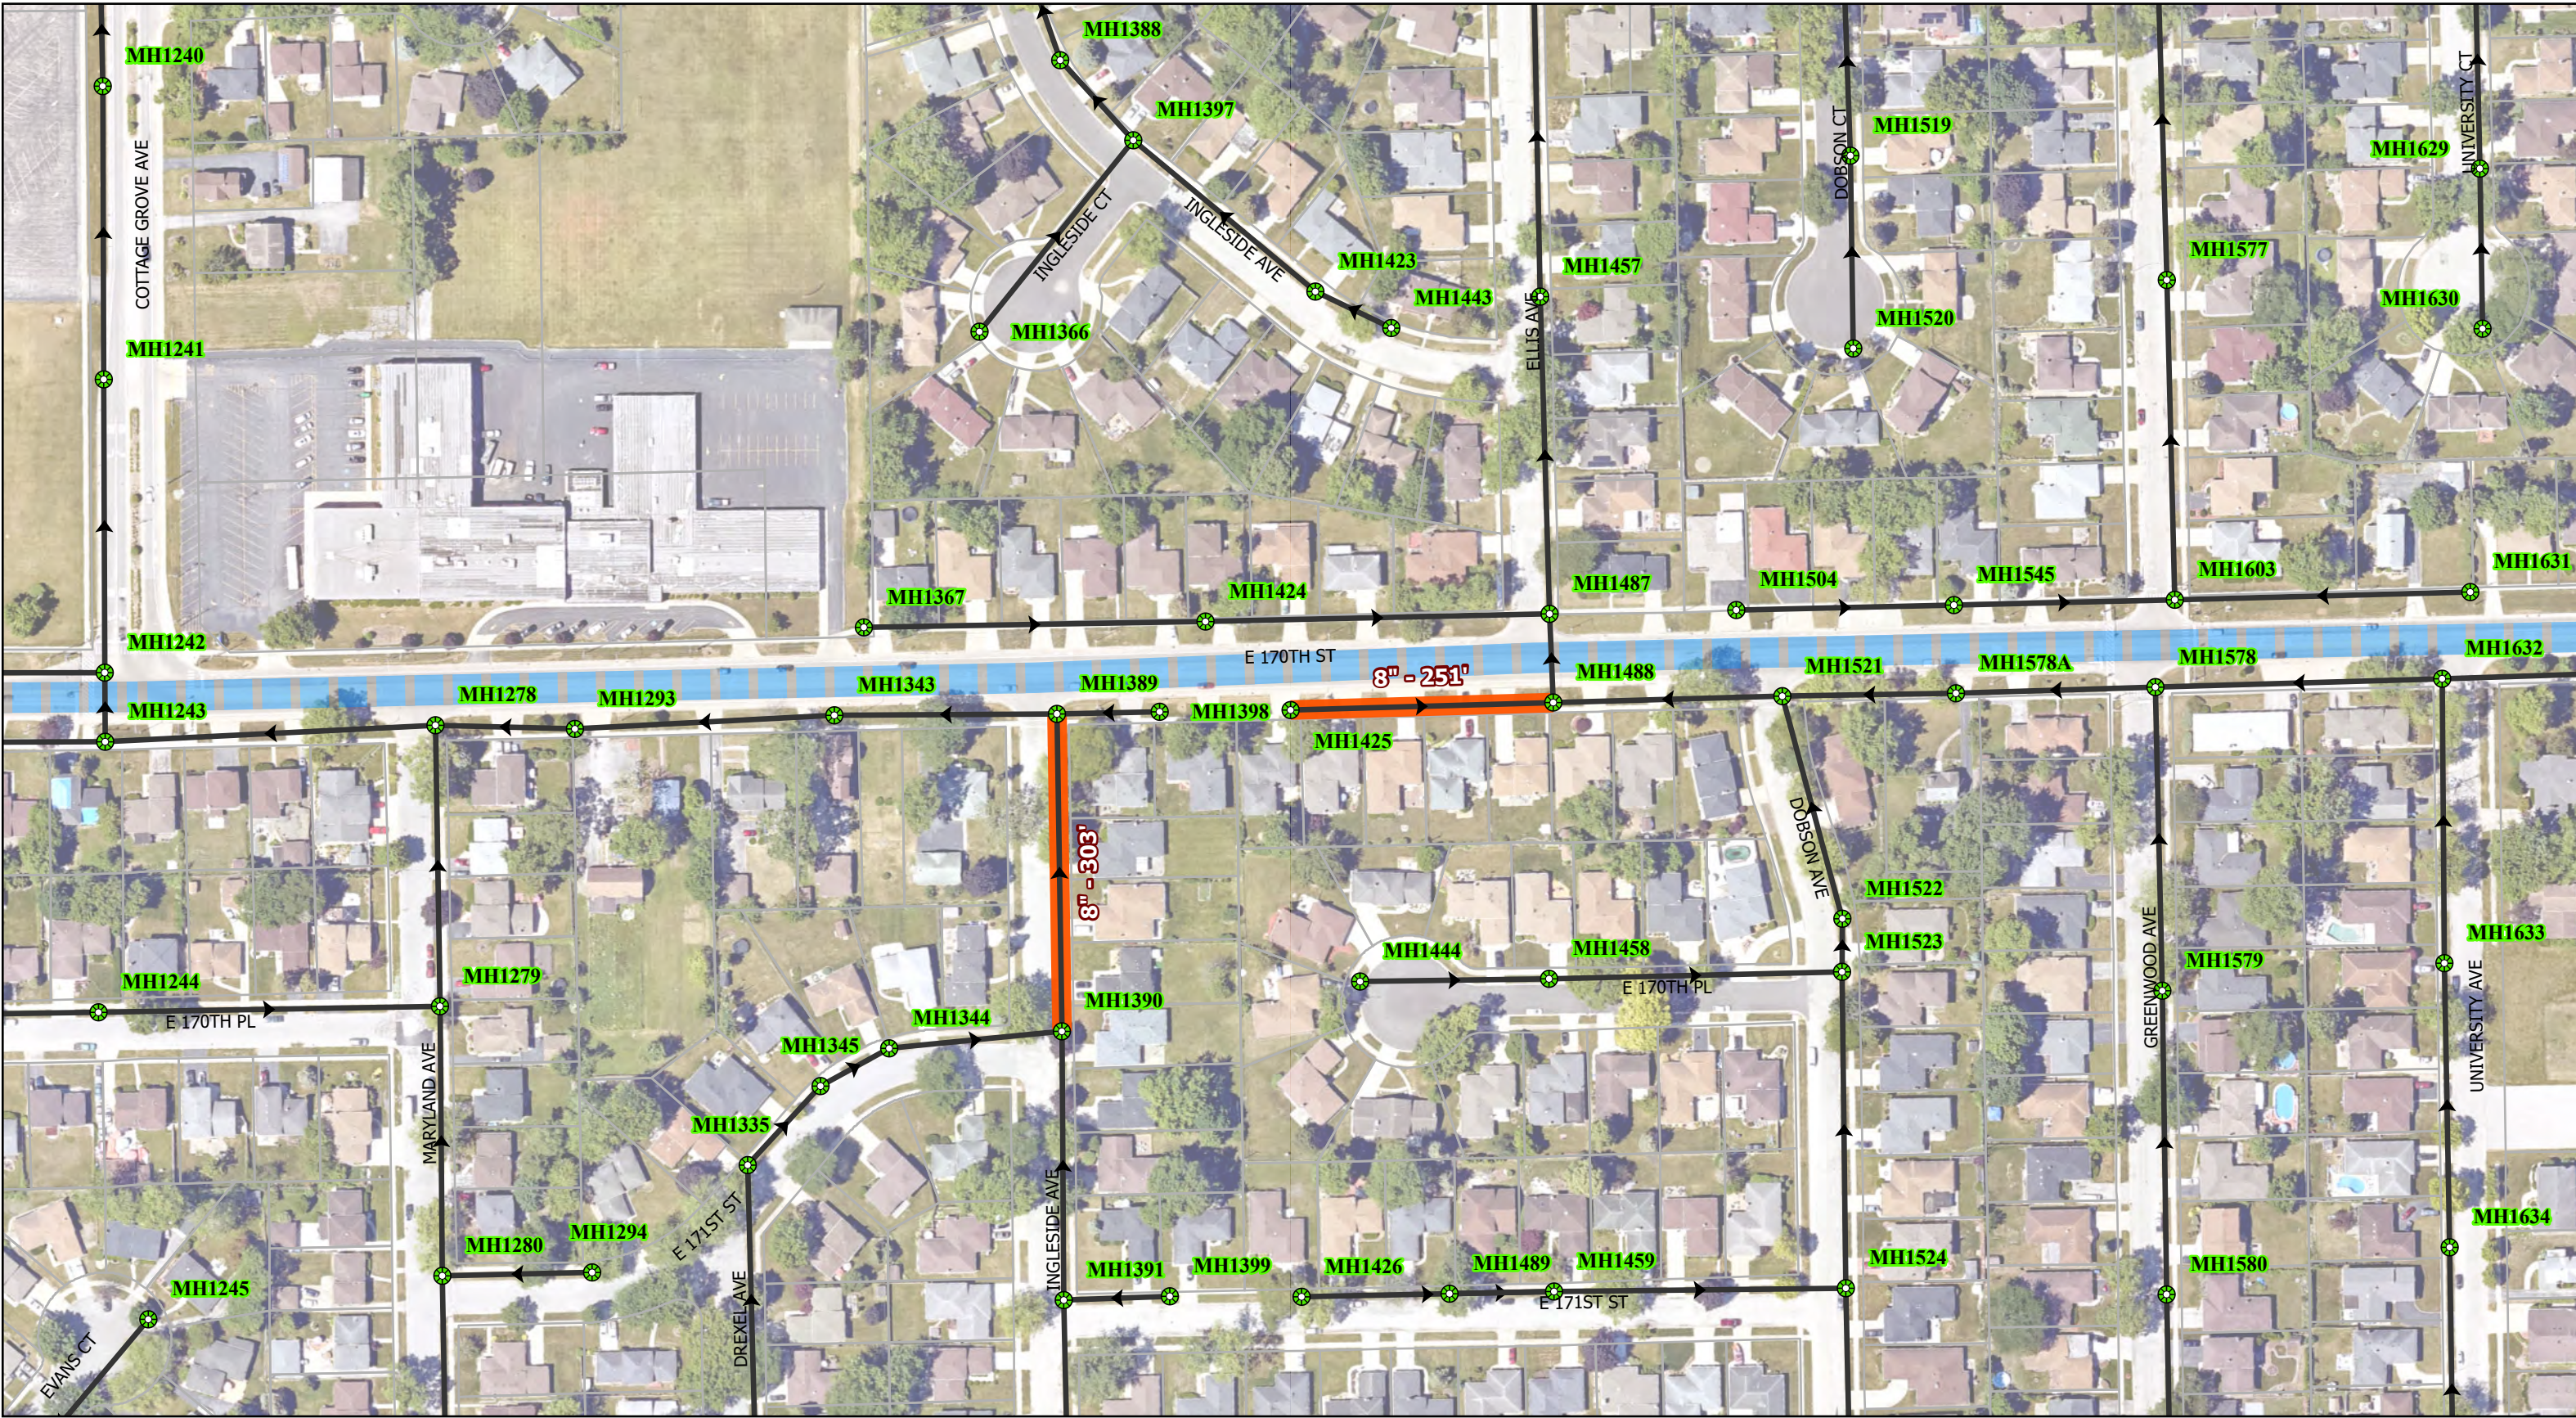


Sanitary Sewer Manholes	Sanitary Mains	Sanitary Sewer Cured-In-Place Pipelining
MWRD Manholes	MWRD Main	County Roads

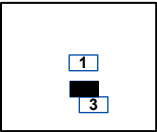



Village of South Holland

Sanitary Sewer Cured-In-Place Pipelining 2022

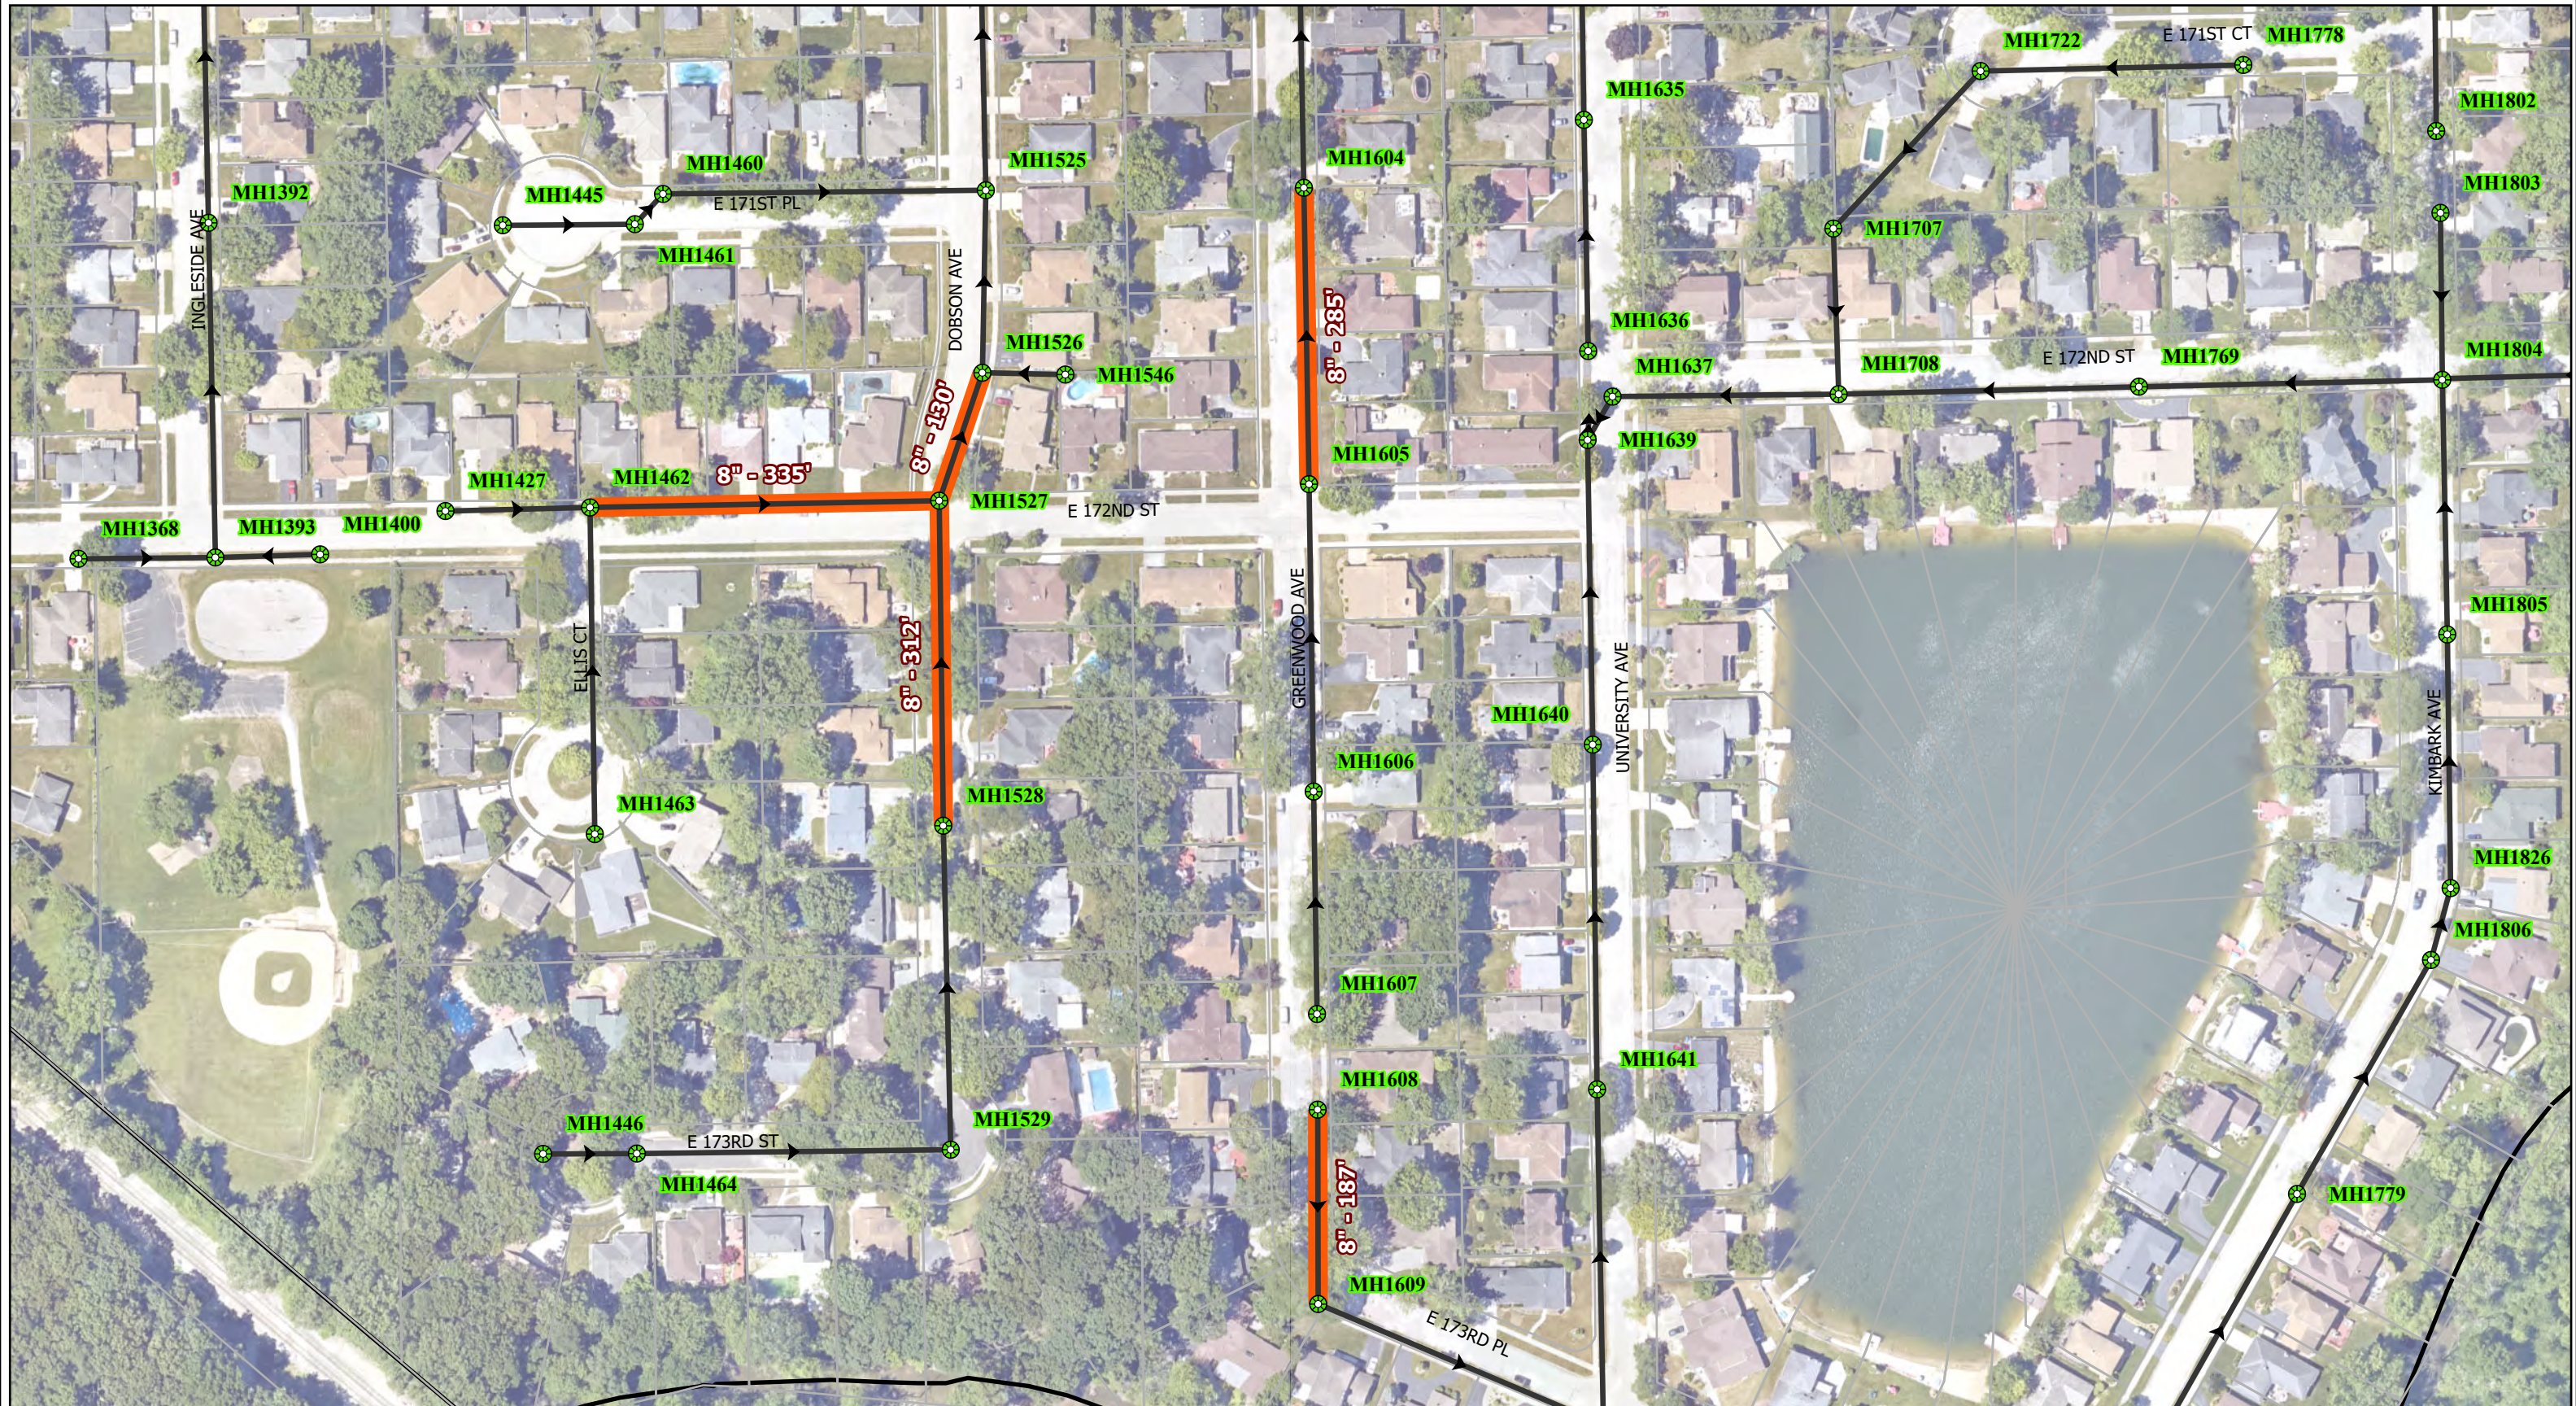

	Sanitary Sewer Manholes		Sanitary Mains		Sanitary Sewer Cured-In-Place Pipelining
	MWRD Manholes		MWRD Main		

