


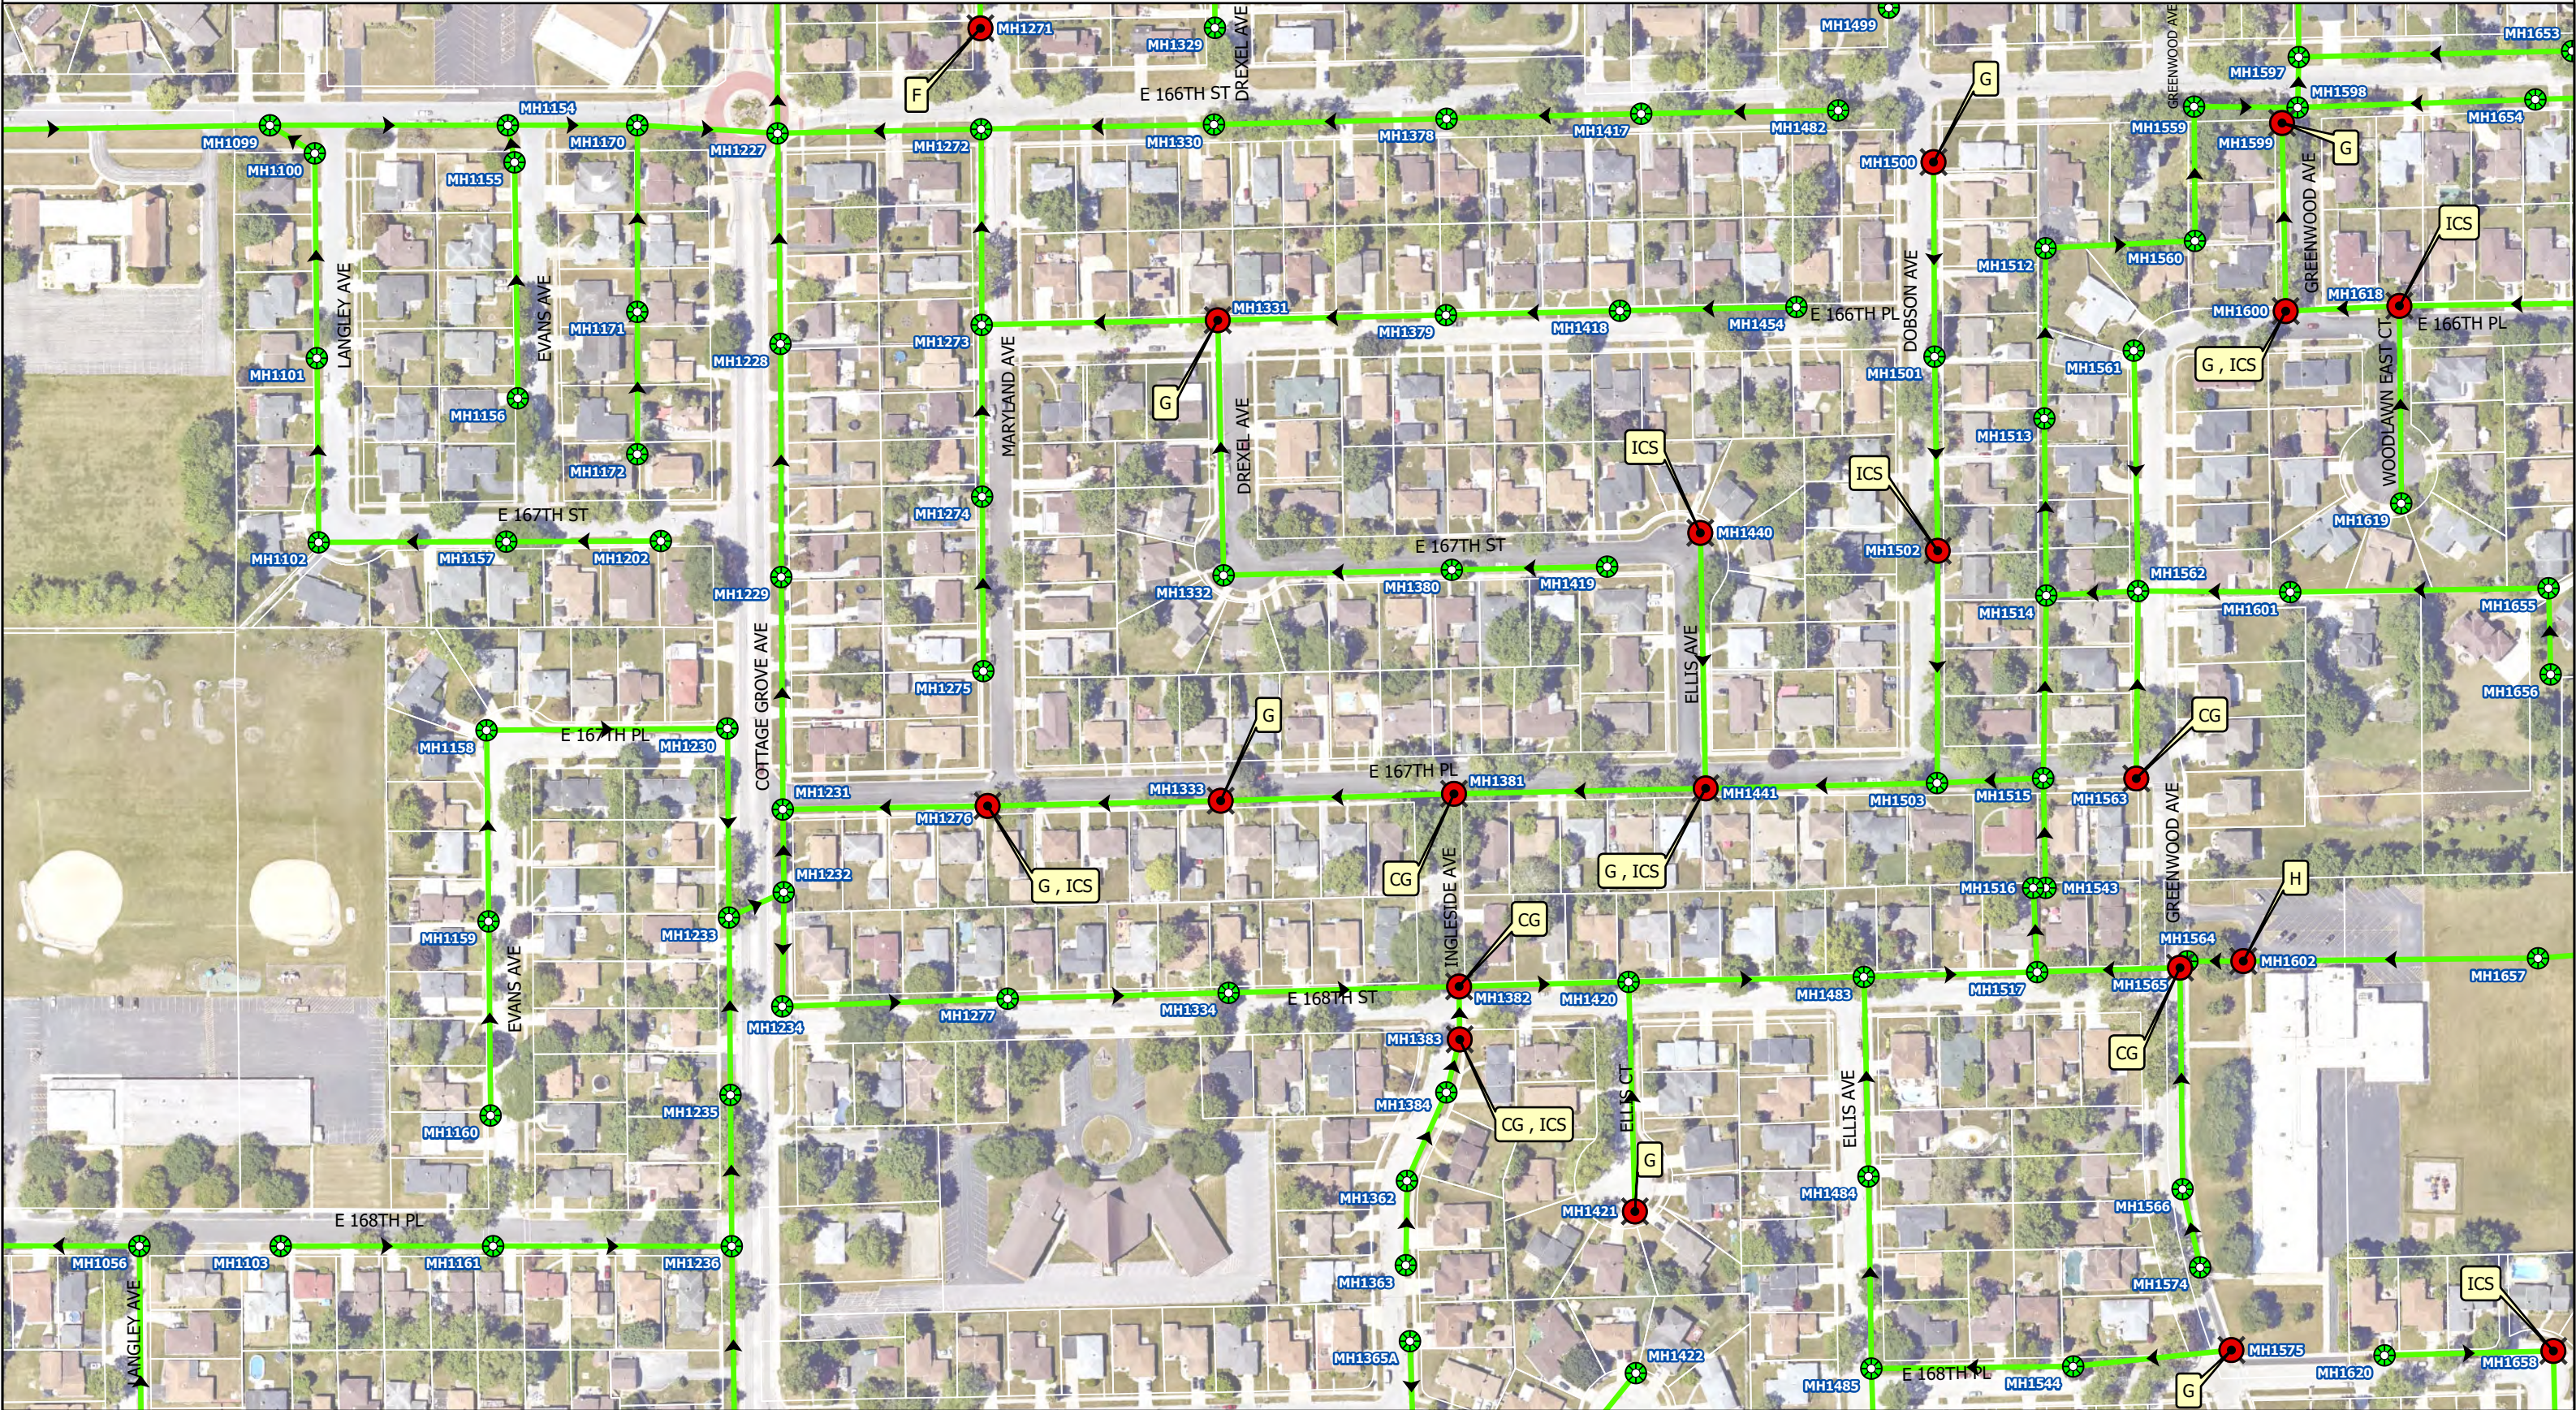

Village of South Holland

Sanitary Manhole Rehabilitation 2022



Legend

- Sanitary Manholes
- Sanitary Mains
- Manholes to be Repaired

A -- SEAL & ADJUST MANHOLE FRAME
 BI -- REPAIR MANHOLE BENCH
 CG -- CURTAIN GROUT MANHOLE
 F -- INSTALL FRAME & GASKET SEAL COVER

Manhole Repair Legend


G -- GROUT MANHOLE
 H -- MANHOLE TO BE HEAVY CLEANED
 ICS -- INSTALL INTERNAL CHIMNEY SEAL
 IDP -- INSTALL INTERNAL DROP PIPE

RI -- REPLACE BENCH/INVERT
 S -- MANHOLES TO BE INTERNALLY SEALED - CEMENTITIOUS COATING
 V -- VACUUM TESTING

1	3
2	5
4	7
6	

Village of South Holland

Sanitary Manhole Rehabilitation 2022

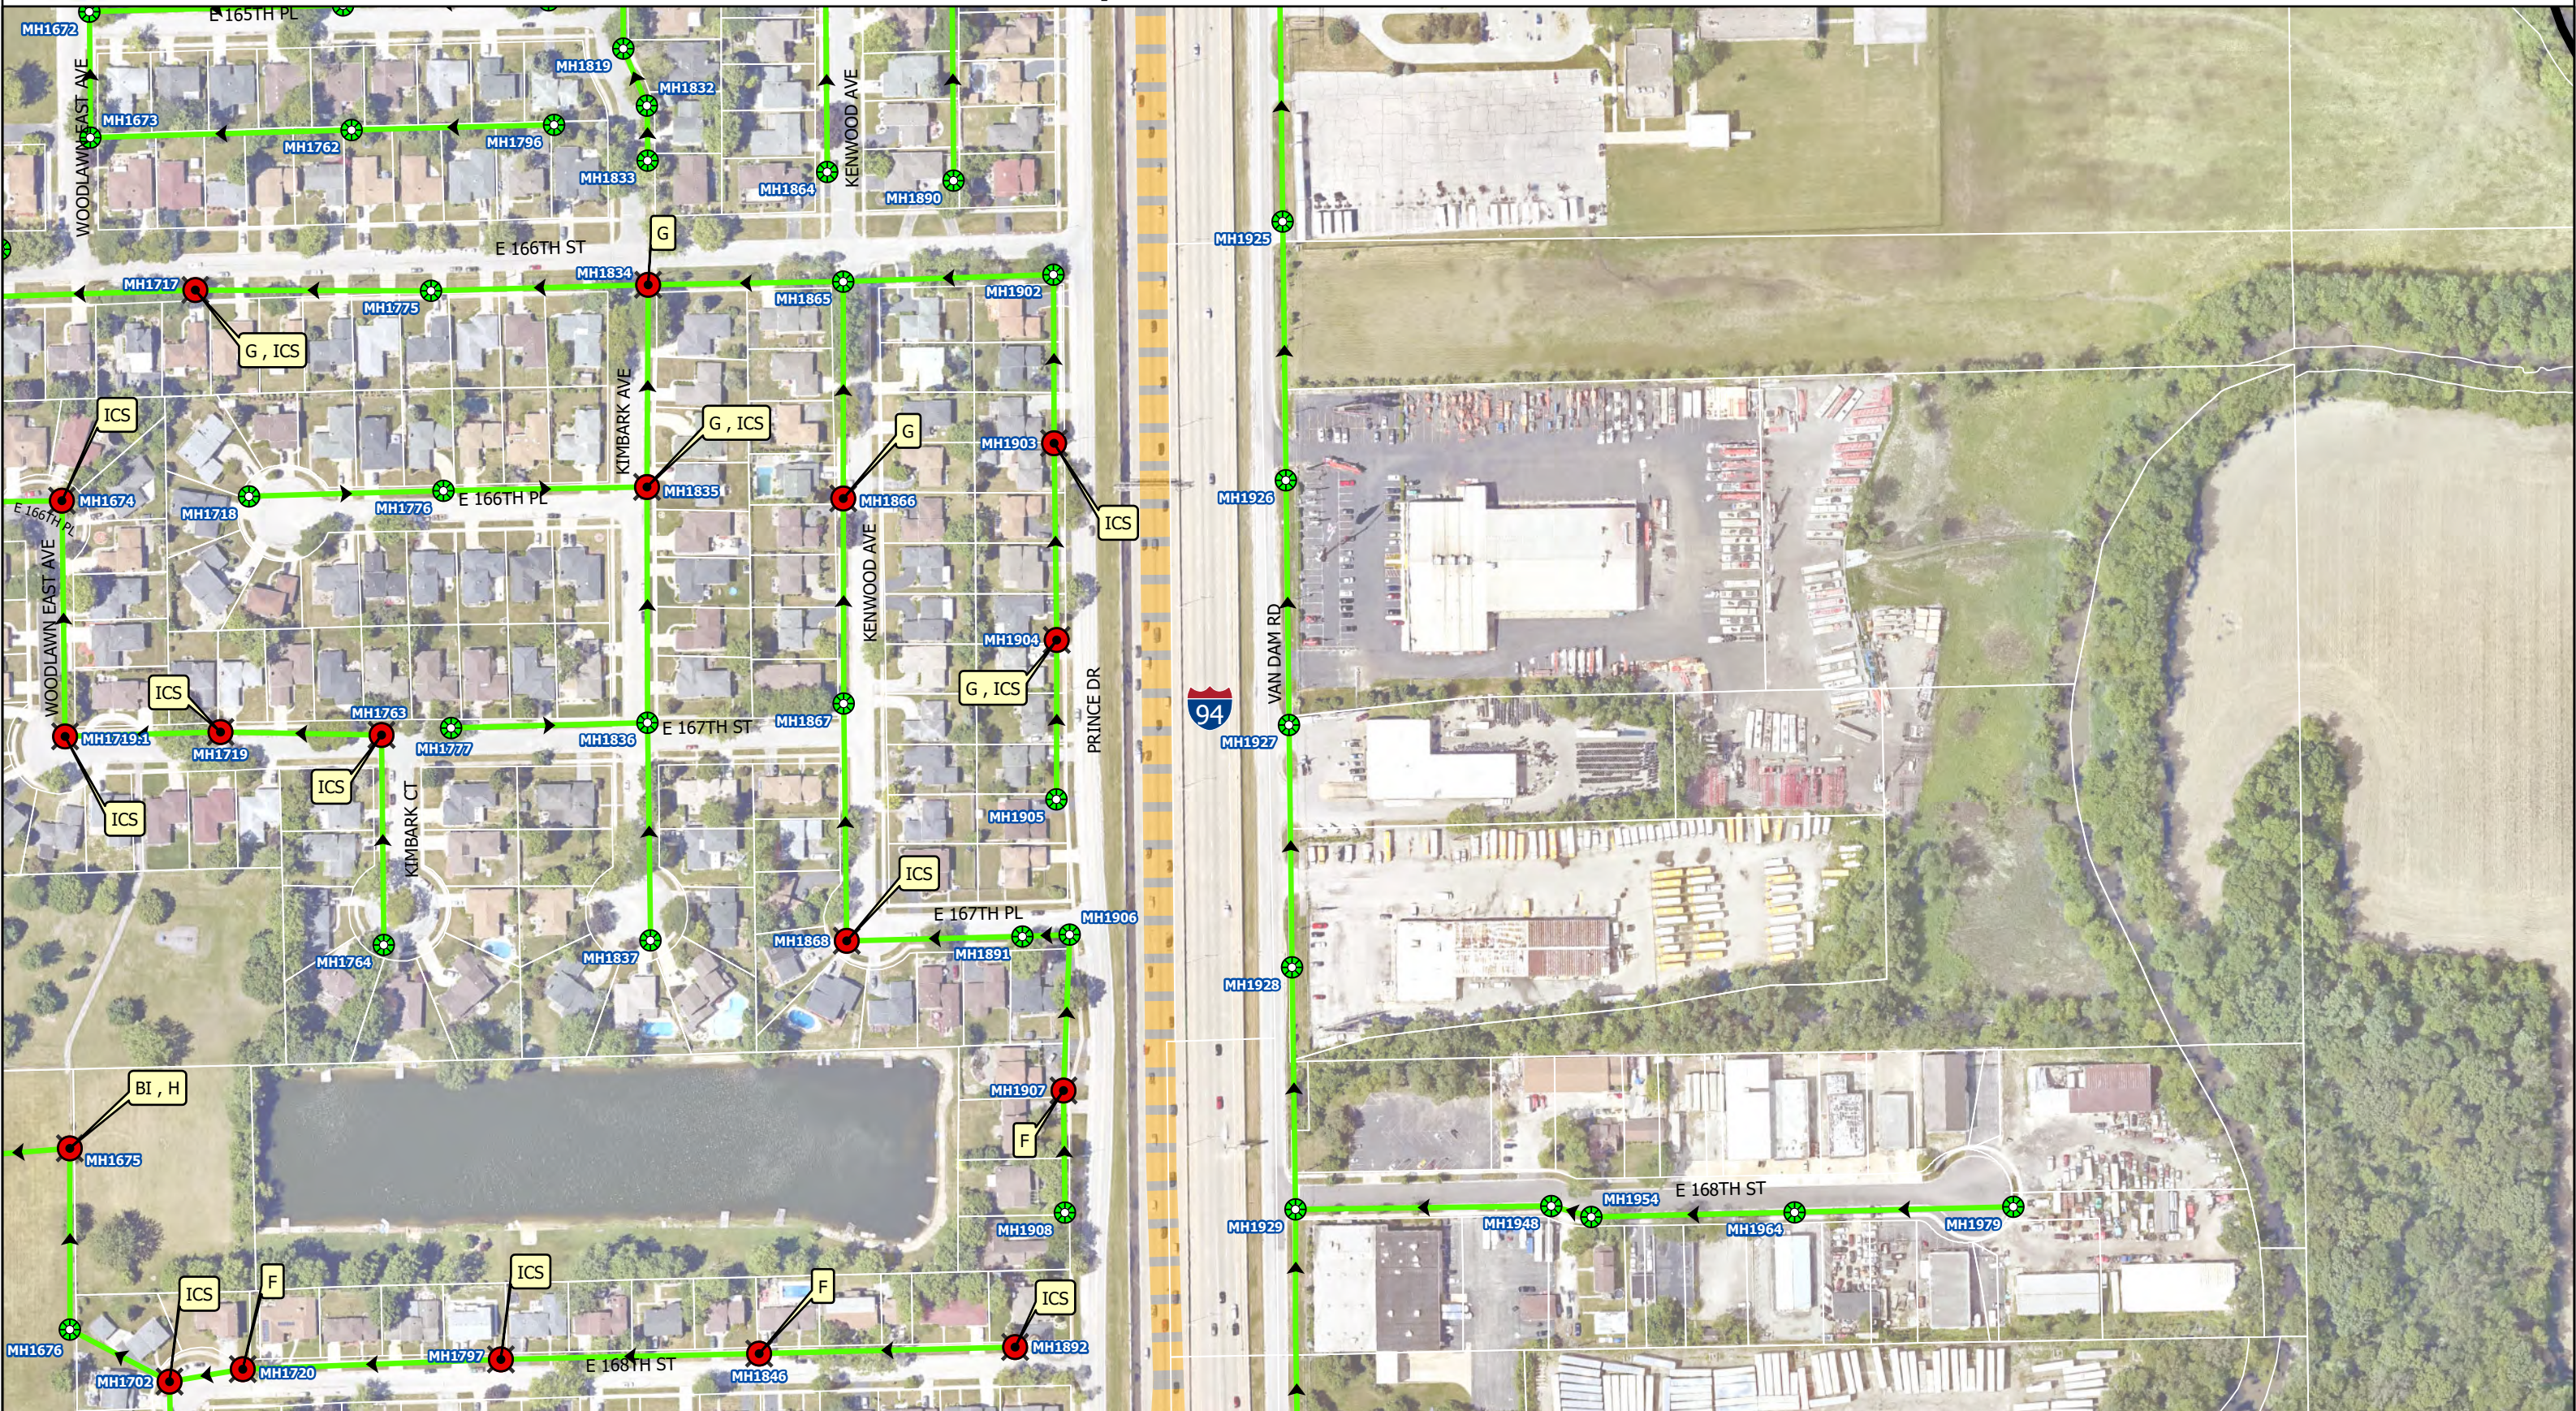

Legend

- Sanitary Manholes
- Manholes to be Repaired
- Sanitary Mains
- State Roads

A -- SEAL & ADJUST MANHOLE FRAME
 BI -- REPOUR MANHOLE BENCH
 CG -- CURTAIN GROUT MANHOLE
 F -- INSTALL FRAME & GASKET SEAL COVER

Manhole Repair Legend


G -- GROUT MANHOLE
 H -- MANHOLE TO BE HEAVY CLEANED
 ICS -- INSTALL INTERNAL CHIMNEY SEAL
 IDP -- INSTALL INTERNAL DROP PIPE

RI -- REPLACE BENCH/INVERT
 S -- MANHOLES TO BE INTERNALLY SEALED - CEMENTITIOUS COATING
 V -- VACUUM TESTING

1	
2	3
4	5
6	7

Village of South Holland

Sanitary Manhole Rehabilitation 2022

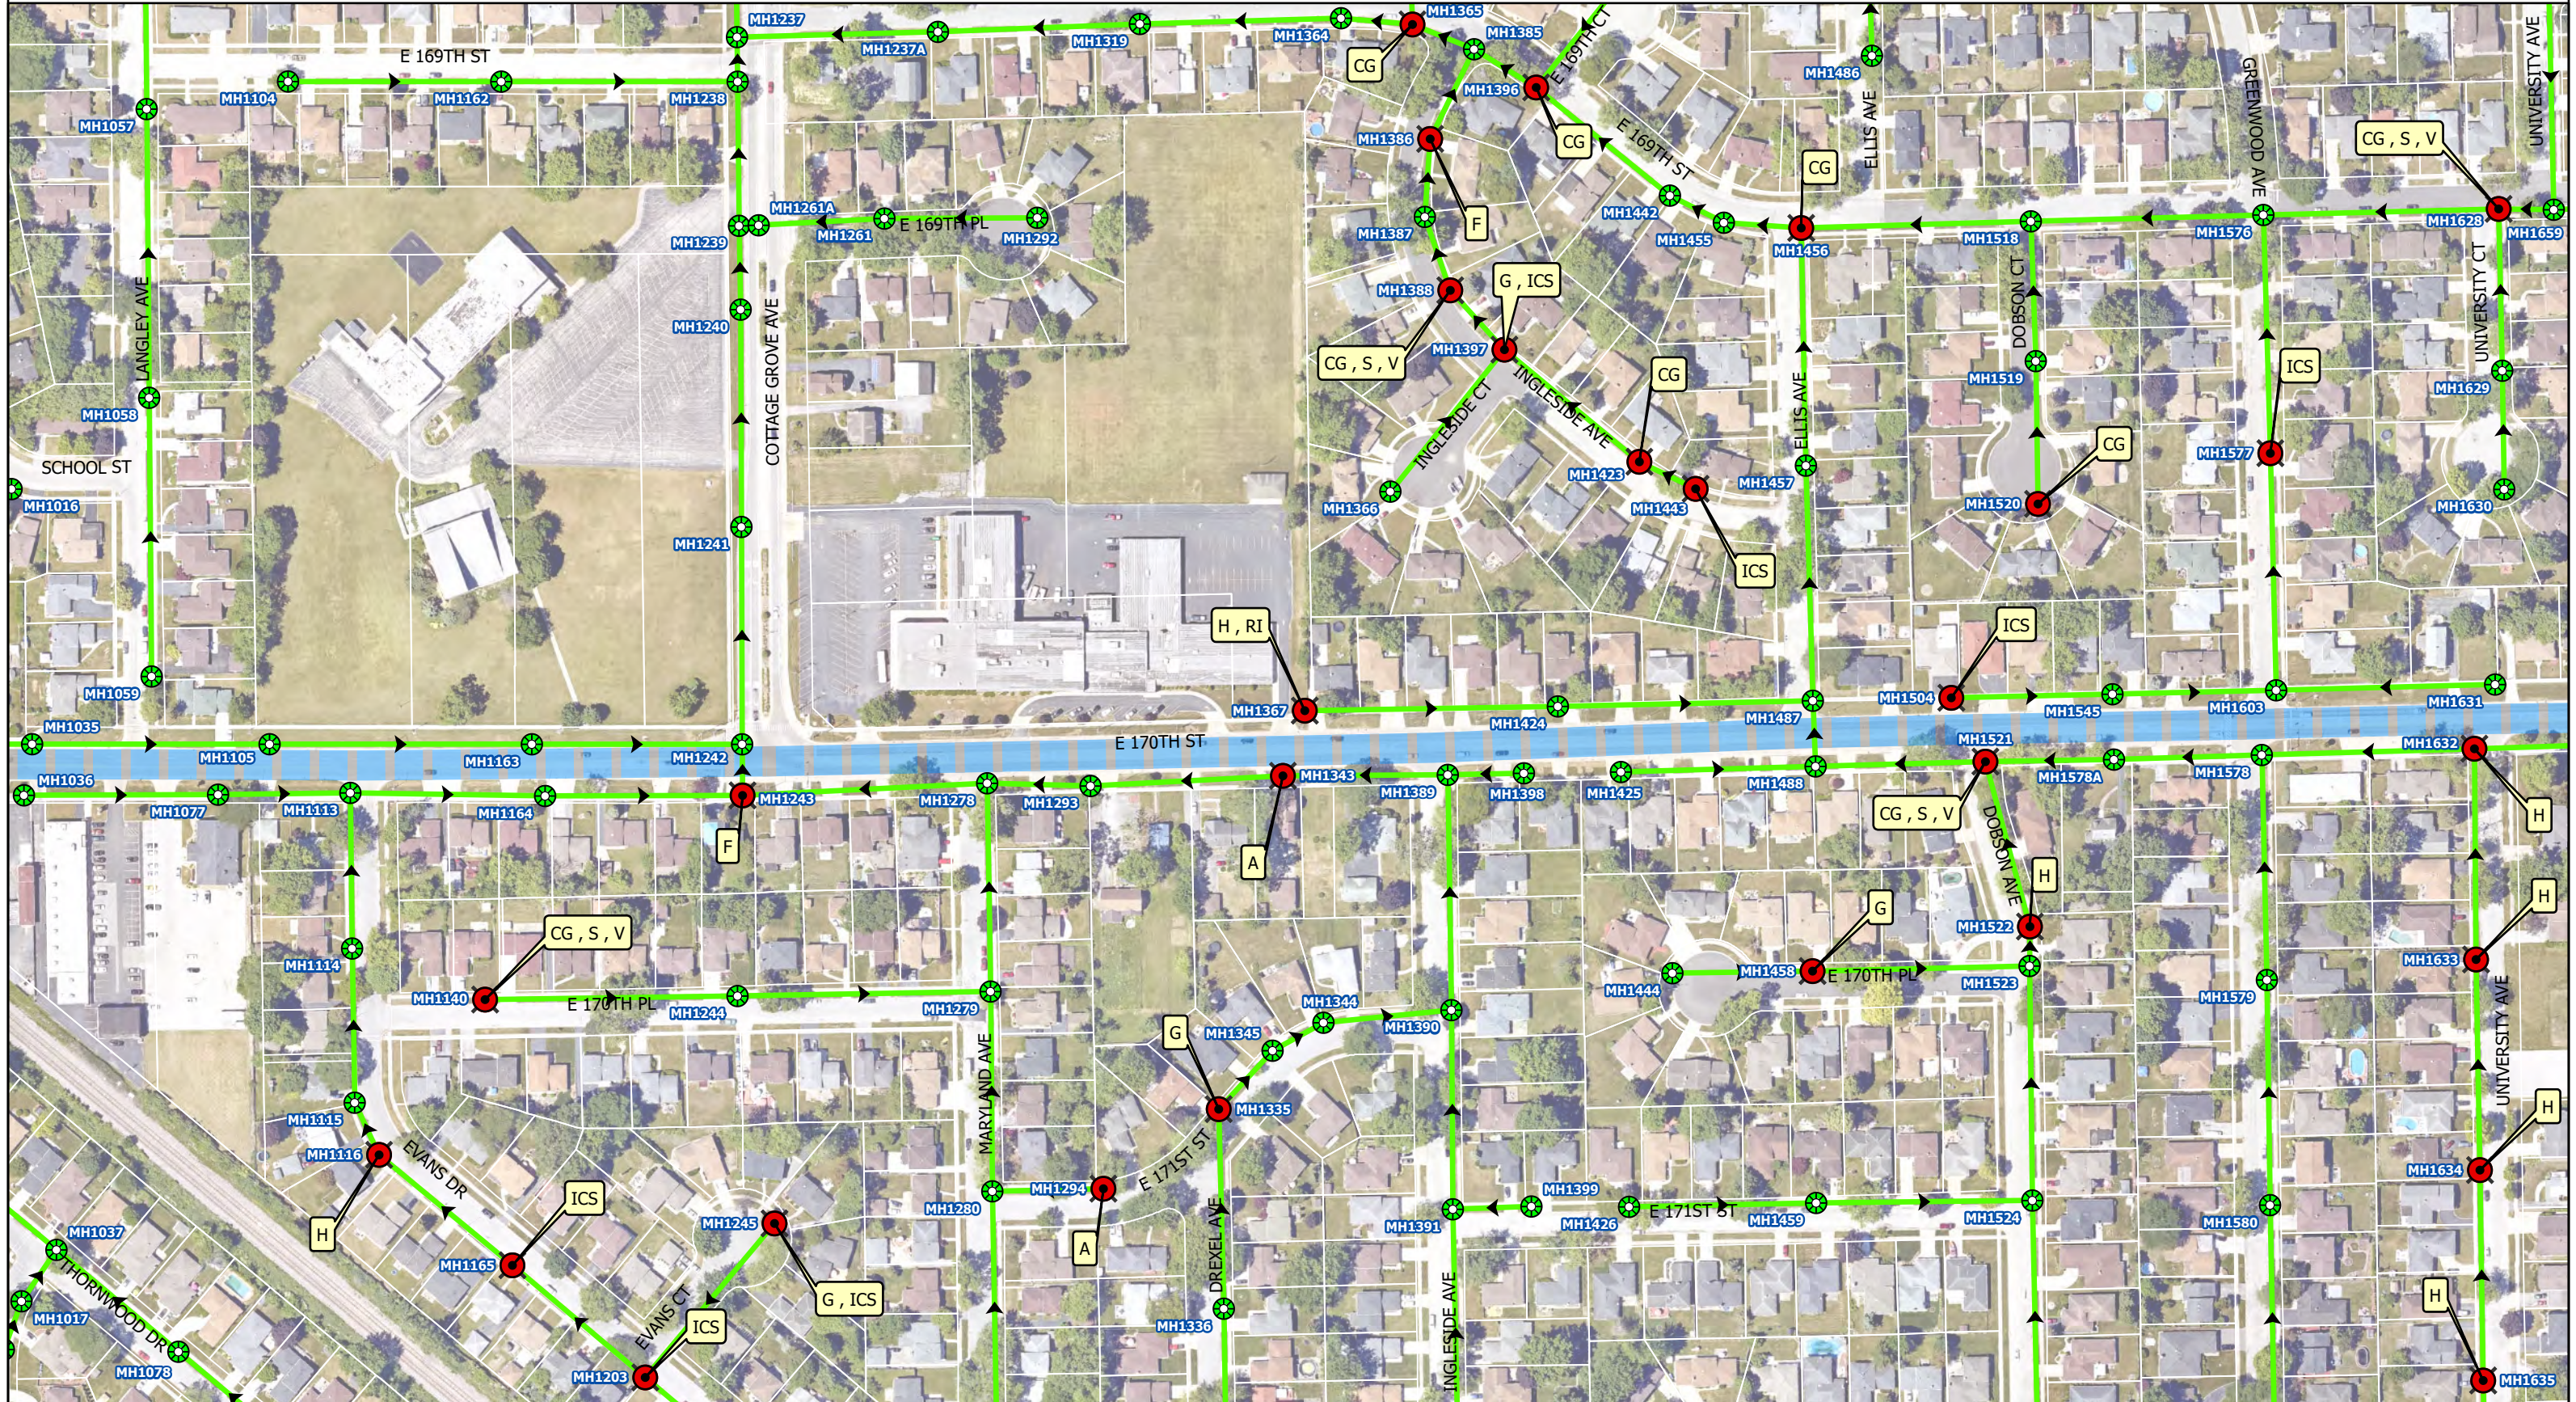

Legend

- Sanitary Manholes
- Manholes to be Repaired

- Sanitary Mains
- County Roads

- A -- SEAL & ADJUST MANHOLE FRAME
- BI -- REPOUR MANHOLE BENCH
- CG -- CURTAIN GROUT MANHOLE
- F -- INSTALL FRAME & GASKET SEAL COVER

Manhole Repair Legend

- G -- GROUT MANHOLE
- H -- MANHOLE TO BE HEAVY CLEANED
- ICS -- INSTALL INTERNAL CHIMNEY SEAL
- IDP -- INSTALL INTERNAL DROP PIPE

- RI -- REPLACE BENCH/INVERT
- S -- MANHOLES TO BE INTERNALLY SEALED - CEMENTITIOUS COATING
- V -- VACUUM TESTING

1	
2	3
4	5
6	7

Village of South Holland

Sanitary Manhole Rehabilitation 2022



Legend

- Sanitary Manholes
- Manholes to be Repaired
- Sanitary Mains
- State Roads
- County Roads

A -- SEAL & ADJUST MANHOLE FRAME
 BI -- REPOUR MANHOLE BENCH
 CG -- CURTAIN GROUT MANHOLE
 F -- INSTALL FRAME & GASKET SEAL COVER

Manhole Repair Legend

G -- GROUT MANHOLE
 H -- MANHOLE TO BE HEAVY CLEANED
 ICS -- INSTALL INTERNAL CHIMNEY SEAL
 IDP -- INSTALL INTERNAL DROP PIPE

RI -- REPLACE BENCH/INVERT
 S -- MANHOLES TO BE INTERNALLY SEALED - CEMENTITIOUS COATING
 V -- VACUUM TESTING

1	
2	3
4	5
6	7

Project 22-R1004.30

Page 5 of 7
 1 inch = 200 feet






 Sanitary Mains
 State Roads

1	
2	3
4	5
6	7



Village of South Holland

Sanitary Manhole Rehabilitation 2022

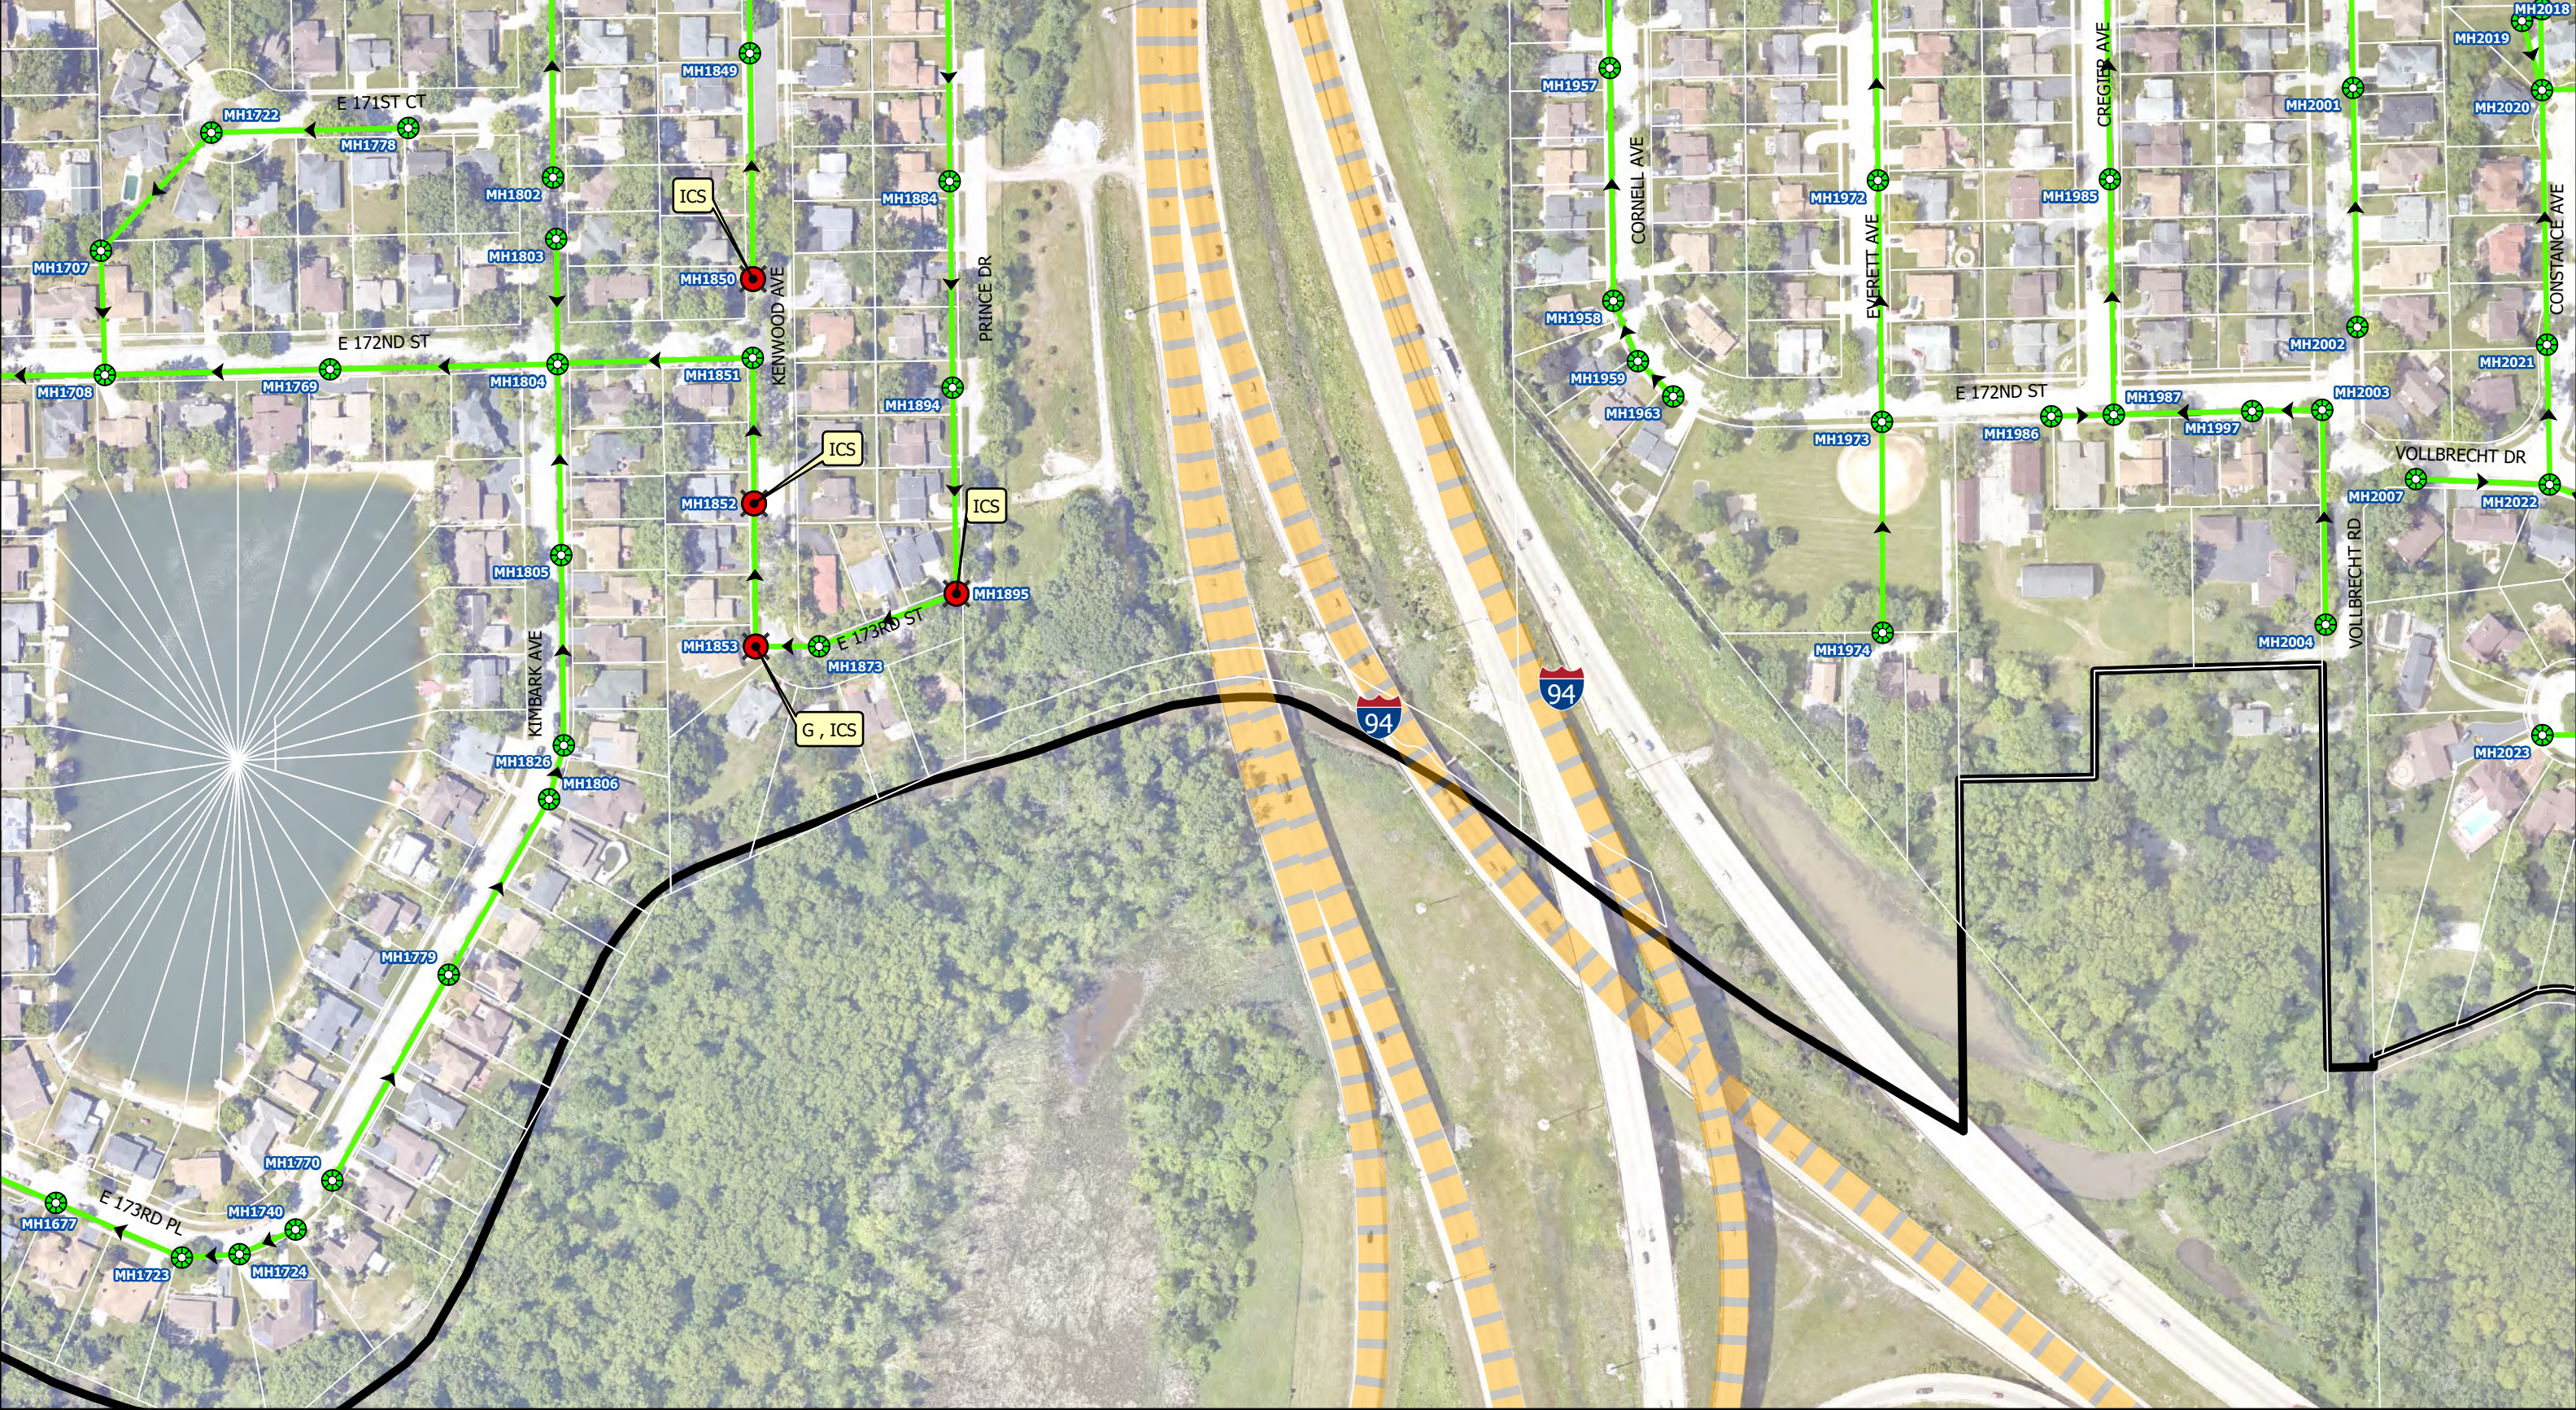

Legend

- Sanitary Manholes
- Manholes to be Repaired

- Sanitary Mains
- State Roads

- A -- SEAL & ADJUST MANHOLE FRAME
- BI -- REPOUR MANHOLE BENCH
- CG -- CURTAIN GROUT MANHOLE
- F -- INSTALL FRAME & GASKET SEAL COVER

Manhole Repair Legend

- G -- GROUT MANHOLE
- H -- MANHOLE TO BE HEAVY CLEANED
- ICS -- INSTALL INTERNAL CHIMNEY SEAL
- IDP -- INSTALL INTERNAL DROP PIPE

- RI -- REPLACE BENCH/INVERT
- S -- MANHOLES TO BE INTERNALLY SEALED - CEMENTITIOUS COATING
- V -- VACUUM TESTING

1	
2	3
4	5
6	7

